


TYPICAL WALL SECTION

SCALE : 0-1"=1'-0"

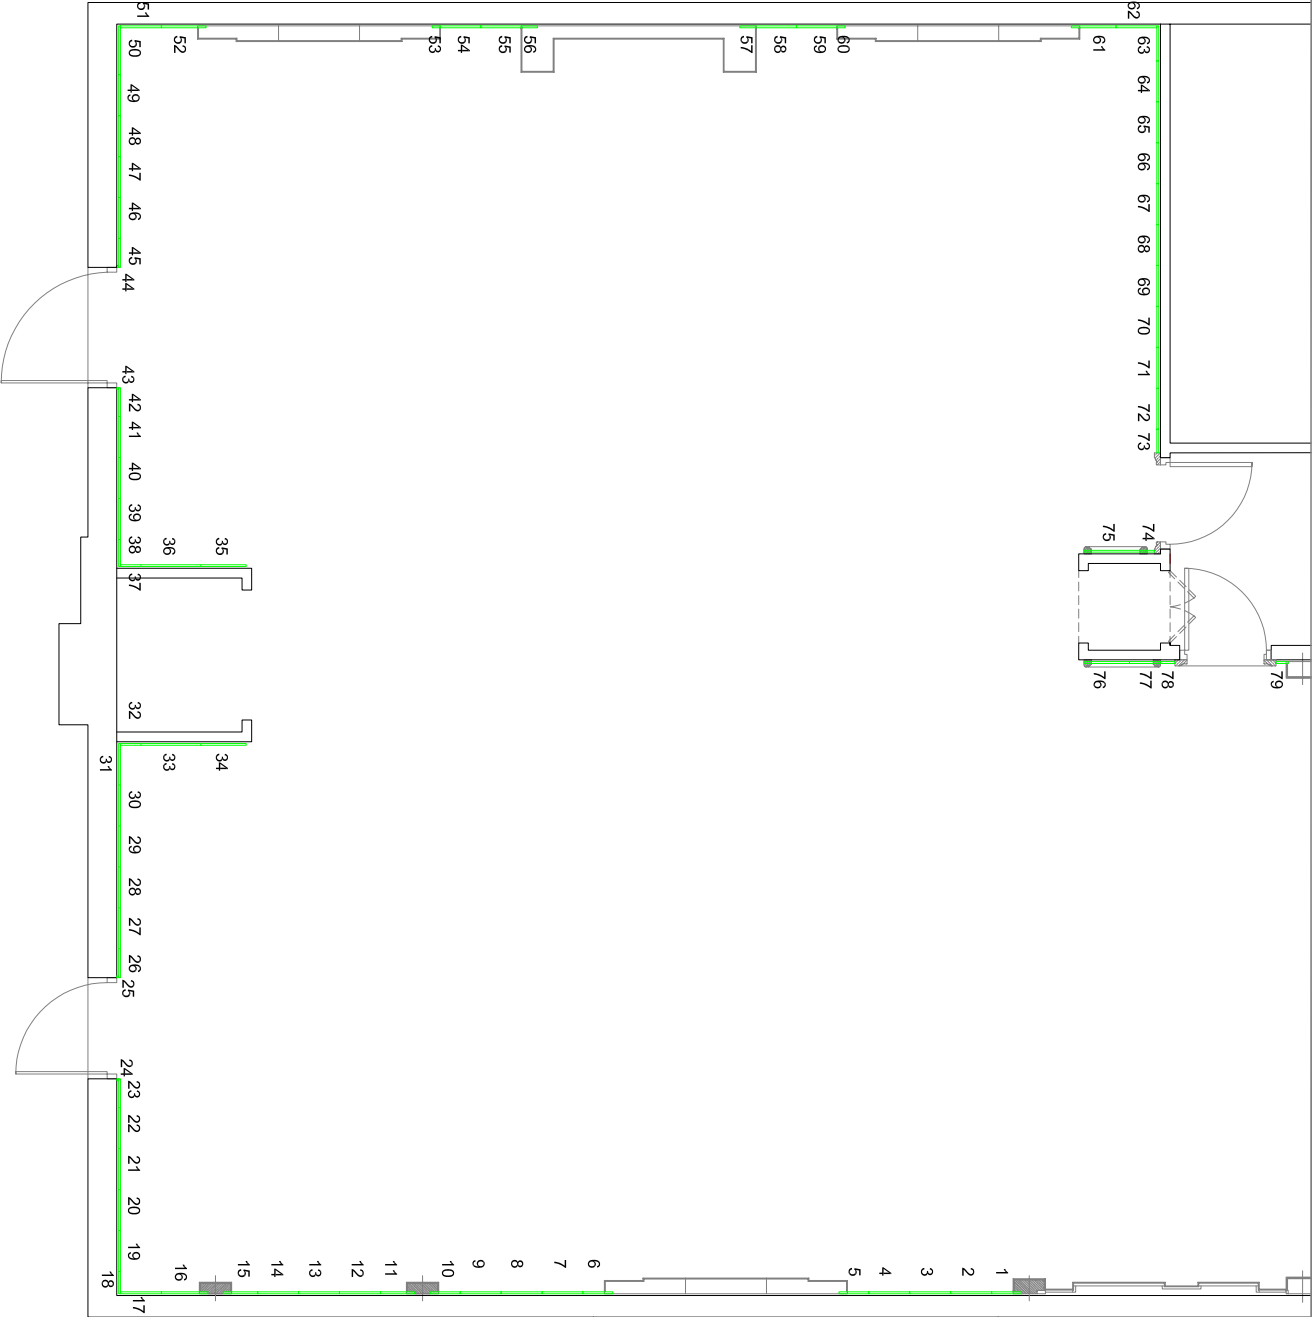

Layer-2

DATE	SCALE	DWG NO	DATE OF DISPATCH	QUALITY	DEPTH OR CARVING	MARKING LOCATION	DRAWN BY	CHECKED BY	INSPECTED BY	SHEET NO
01/07/08	NTS	TCPL/SH/JC/L2/PLN/0	-	-		4	NTN	MD	VKT	01

PROJECT NAME :

JAIN CENTER AT SOUTH FLORIDA

DRAWING NAME :

LAYER-2 PLAN

STONE NO	TOLERANCE			MATERIAL	SURFACE		
AS PER DETAIL	X	Y	Z	WHITE	< MATT	<<< FINE POLISH	<<<< SUPER FINE
NOTE:-	±	±	±		<< POLISH	<<<< SUPER FINE	
* THIS DRAWING IS THE INTELLECTUAL PROPERTY OF TRIVEDI TECTONICS AHMEDABAD. * UNAUTHORISED REPRODUCTION AND USE/MISUSE IS PROHIBITED.							