



TYPICAL WALL SECTION

SCALE : 0'-1"=1'-0"

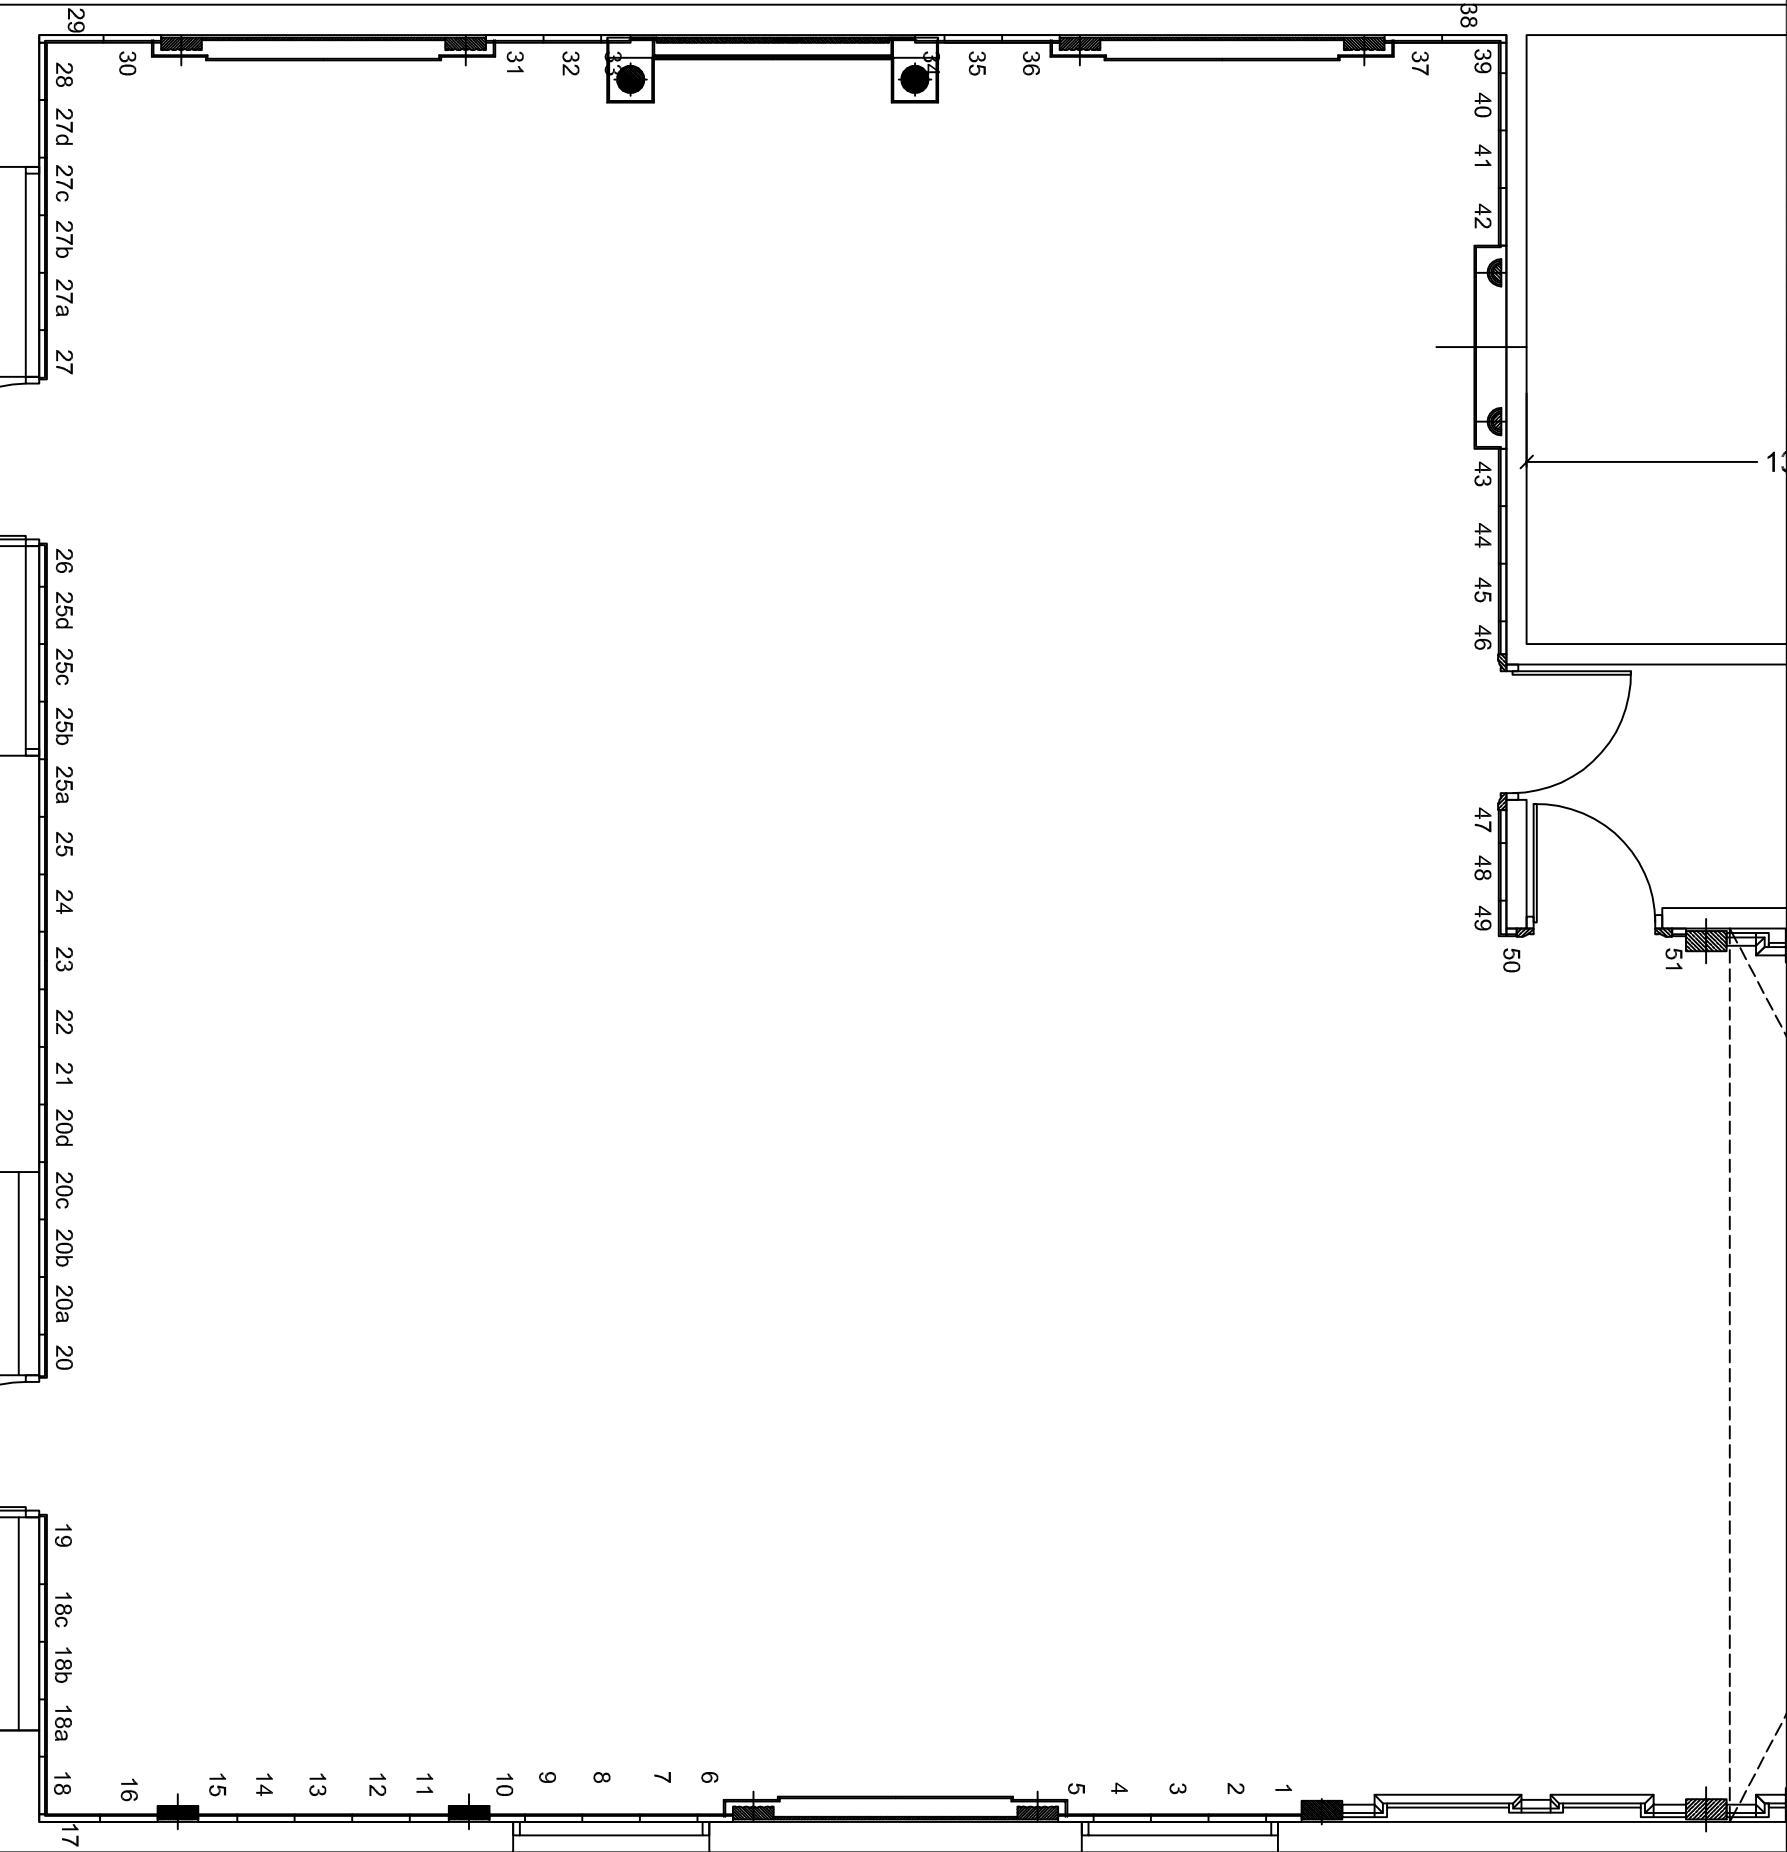

Layer-3

PROJECT NAME : JAIN CENTER AT SOUTH FLORIDA											DRAWING NAME : LAYER-3 PLAN	
DATE	SCALE	DRG NO	DATE OF DISPATCH	QUALITY	DEPTH OR CARVING	MARKING	LOCATION	DRAWN BY	CHECKED BY	INSPECTED BY	SHEET NO	
17/04/2021	1"=5'-0"	TCPL/SF/JC/L3/PLN/0	-	-	-	4	NITIN	MD	VKT	01		
NOTE: -												
* THIS DRAWING IS THE INTELLECTUAL PROPERTY OF TRIVEDI TECTONICS AHMEDABAD.												
* UNAUTHORISED REPRODUCTION AND USE/MISUSE IS PROHIBITED.												



TRIVEDI TECTONICS

68 PREMANJALI, BODAKDEV, AHMEDABAD - 380015 INDIA

TELEPHONE +91-79-2687-3666 FAX +91-79-2687-0220

e-mail: tectonics@trivedi-mable.com website: www.trivedi-mable.com