
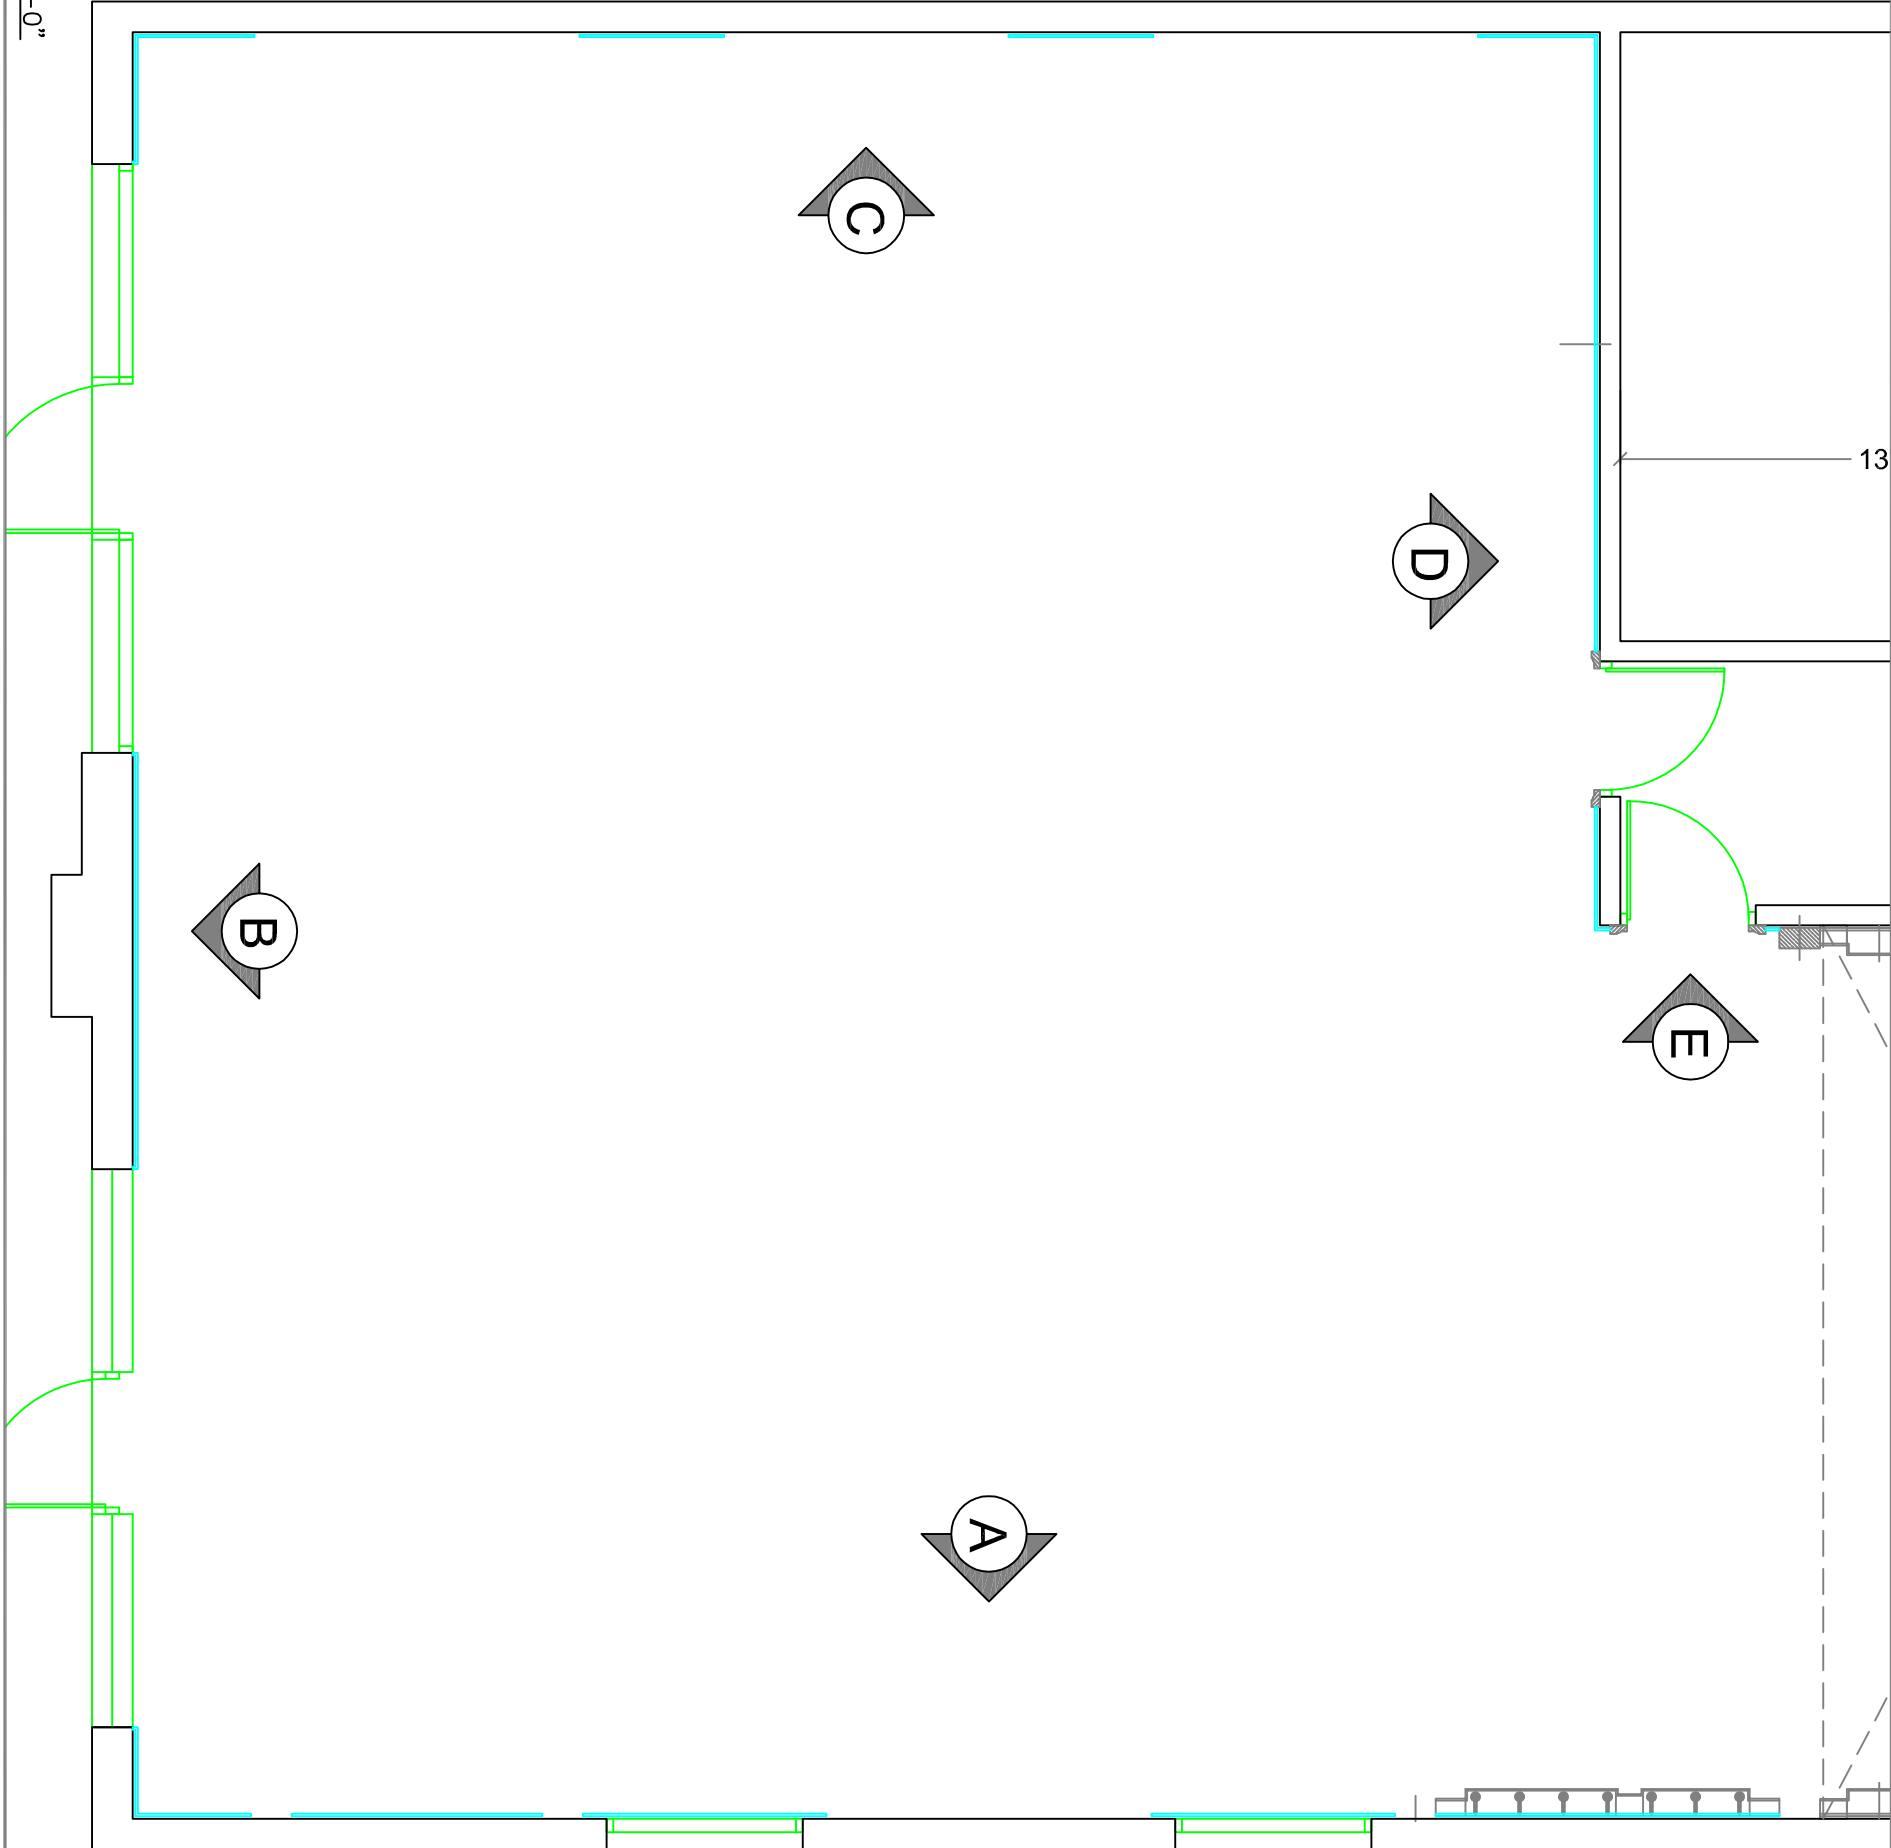
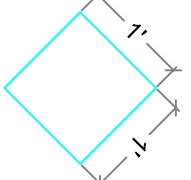
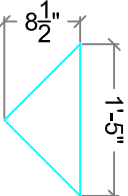
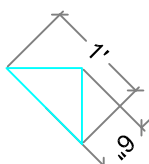
 
 
 
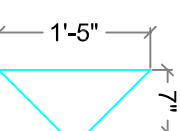
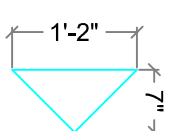
 
 
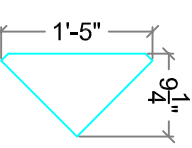


TYPICAL WALL SECTION

SCALE : 0'-1" = 1'-0"

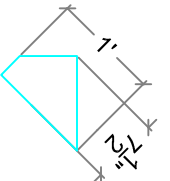

 TYPE-1 NOS. 235	 TYPE-2 NOS. 123
 TYPE-3 NOS. 19	 TYPE-4 NOS. 08
 TYPE-5 NOS. 08	 TYPE-6 NOS. 35
 TYPE-7 NOS. 12	 TYPE-8 NOS. 15
 TYPE-9 NOS. 14	 TYPE-10 NOS. 04
 TYPE-11 NOS. 15	 TYPE-12 NOS. 02

DATE	SCALE	DRG NO	DATE OF DISPATCH	QUALITY DEPTH OR CARVING	MARKING LOCATION	DRAWN BY	CHECKED BY	INSPECTED BY	SHEET NO
17/04/2024	1"=5'-0"	TCPL/SF/JC/L4/PLN/0	-	-	4	NITIN	MD	VKT	01

PROJECT NAME : JAIN CENTER AT SOUTH FLORIDA

DRAWING NAME : LAYER-4 PLAN

STONE NO	TOLERANCE	MATERIAL	SURFACE
TYPE-1	±	WHITE	MATT
TYPE-14	±	WHITE	POLISH

NOTE: -

* THIS DRAWING IS THE INTELLECTUAL PROPERTY OF TRIVEDI TECTONICS AHMEDABAD.

* UNAUTHORISED REPRODUCTION AND USE/MISUSE IS PROHIBITED.

**TRIVEDI TECTONICS**

68 P REMANJALI, BODAKDEV, AHMEDABAD - 380015, INDIA

TELEPHONE +91-79-2687-3666 FAX +91-79-2687-0220

e-mail: tectonics@trivedi-marble.com website: www.trivedi-marble.com