
 


TYPICAL WALL SECTION

SCALE : 0'-1"=1'-0"

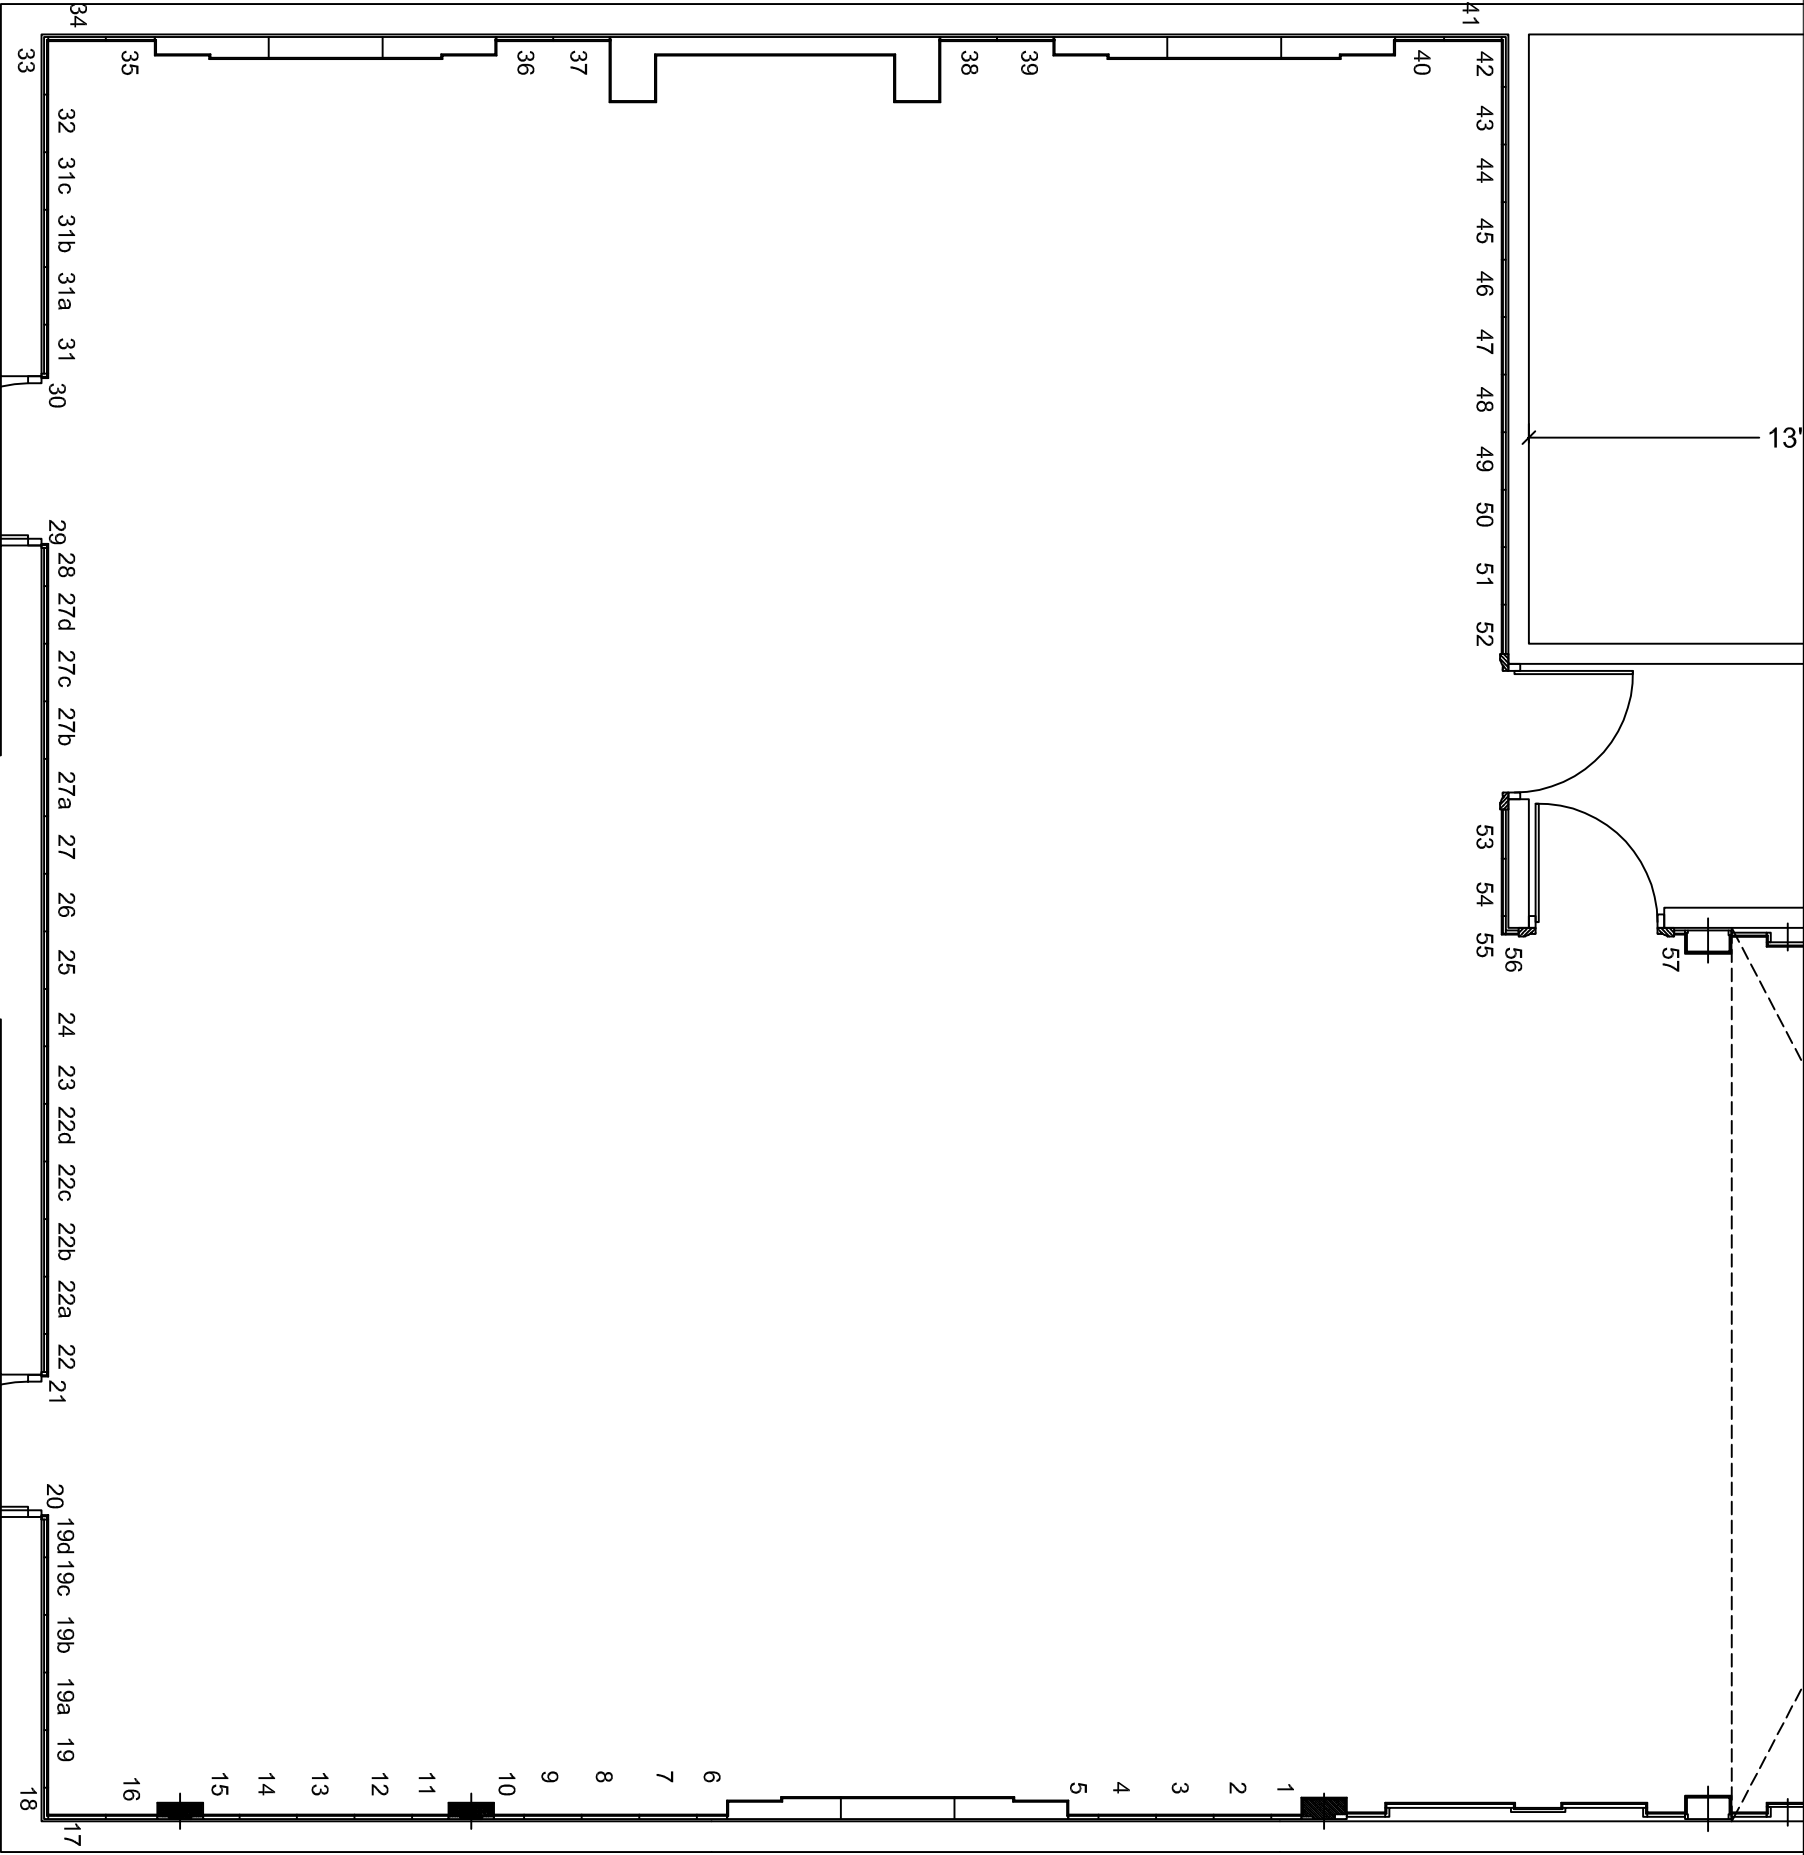

Layer-1

DATE	SCALE	DRG NO	DATE OF DISPATCH	QUALITY	DEPTH OR CARVING	MARKING	LOCATION	DRAWN BY	CHECKED BY	INSPECTED BY	SHEET NO
17/04/2021	1"=5'-0"	TCPL/SF/JC/L1/PLN/0	-	-	-	-	4	NITIN	MD	VKT	01

PROJECT NAME :

JAIN CENTER AT SOUTH FLORIDA

DRAWING NAME :

LAYER-1 PLAN

STONE NO	TOLERANCE	MATERIAL	SURFACE
01 TO 57	X ± Y ± Z ±	WHITE	MATT <<< FINE POLISH <<<< SUPER FINE

NOTE: -

* THIS DRAWING IS THE INTELLECTUAL PROPERTY OF TRIVEDI TECTONICS AHMEDABAD.

* UNAUTHORISED REPRODUCTION AND USE/MISUSE IS PROHIBITED.



TRIVEDI TECTONICS

68 PREMANJALI, BODAKDEV, AHMEDABAD - 380015 INDIA

TELEPHONE +91-79-2687-43666

e-mail: tectonics@trivedi-marble.com

FAX +91-79-2687-0220

website: www.trivedi-marble.com