


## TYPICAL WALL SECTION

SCALE : 0'-1"=1'-0"

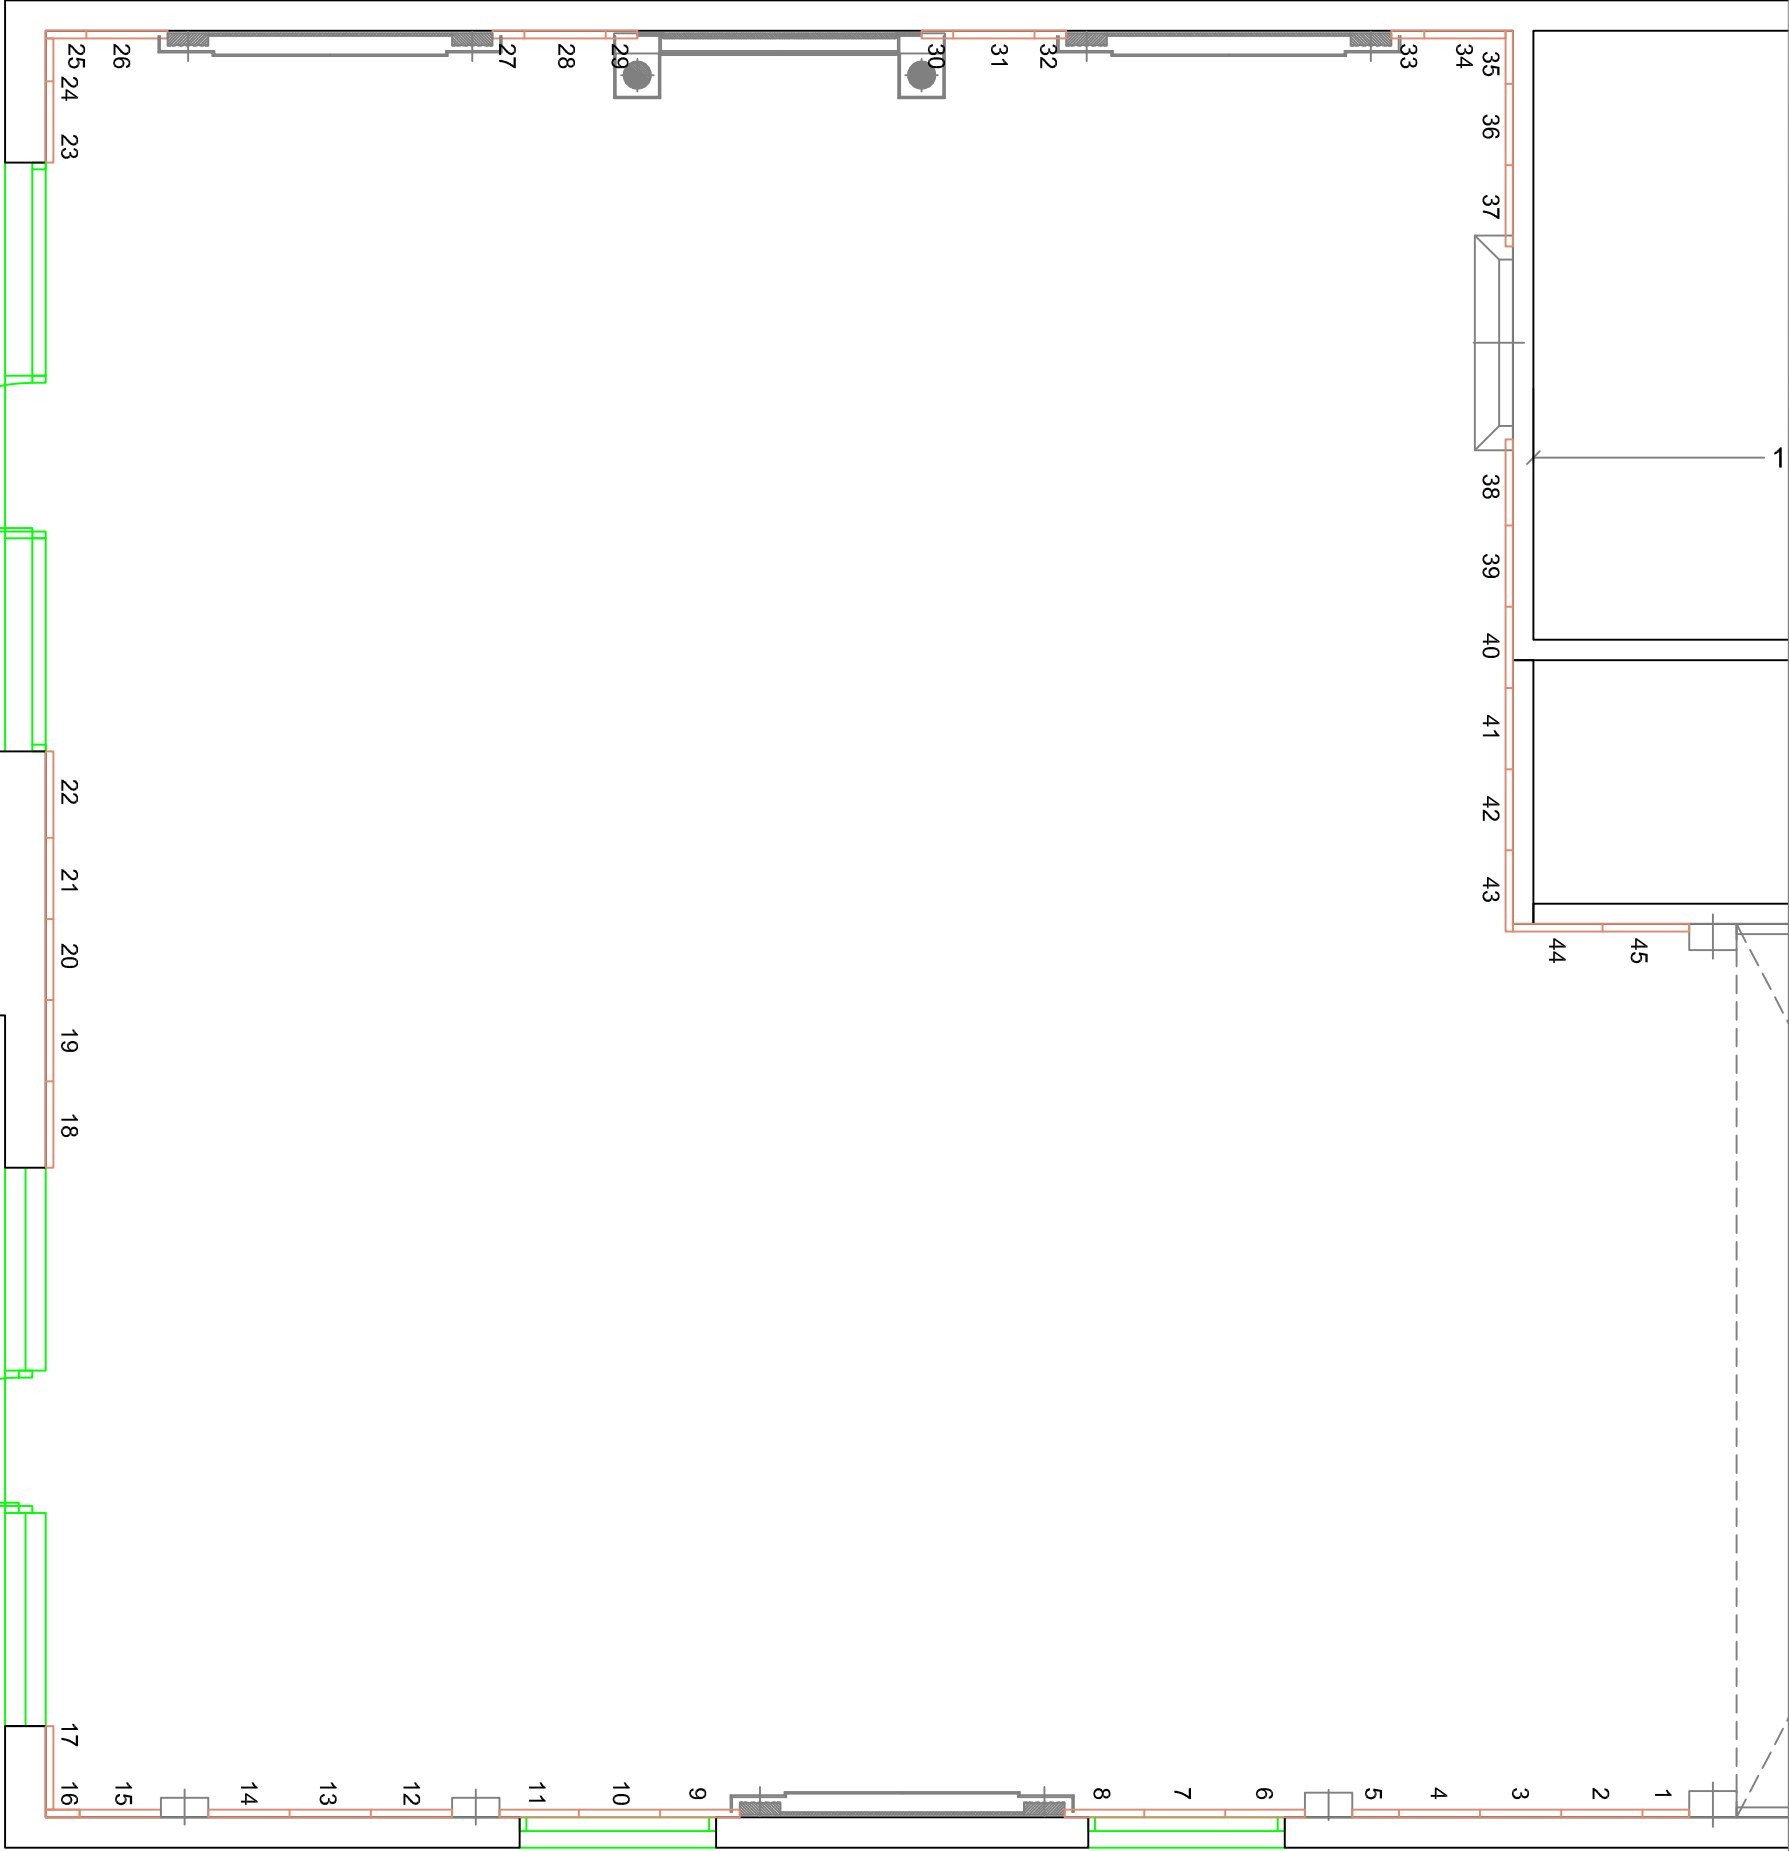

A rectangle is shown with a horizontal side labeled  $5''$  and a vertical side labeled  $2\frac{1}{4}''$ .

## Layer-5

DATE	SCALE	DRG NO	DATE OF DISPATCH	QUALITY	DEPTH OR CARVING	MARKING	LOCATION	DRAWN BY	CHECKED BY	INSPECTED BY	SHEET NO
14/05/2017	1"=5'0"	TCPL/SF/JC/L5/PLN/0	-	-	-	-	4	INTN	MD	VKT	01
PROJECT NAME : JAIN CENTER AT SOUTH FLORIDA								DRAWING NAME : LAYER-5 PLAN			
NOTE: - THIS DRAWING IS THE INTELLECTUAL PROPERTY OF TRIVEDI TECTONICS AHMEDABAD. UNAUTHORISED REPRODUCTION AND USE/MISUSE IS PROHIBITED.											
			STONE NO	TOLERANCE			MATERIAL		SURFACE		
			01 TO 43	X	Y	Z	WHITE		< MATT <<< FINE POLISH <<<< SUPER FINE		



**TRIVEDI TECTONICS**  
 68 PREMANJALI, BODAKDEV, AHMEDABAD - 380015 INDIA  
 TELEPHONE +91-79-2687-3666 FAX +91-79-2687-0220  
 e-mail : trivedi@trivediindia.com website : www.trivedi-marble.com