


TYPICAL WALL SECTION

SCALE : 0.1" = 1'-0"



Layer-6

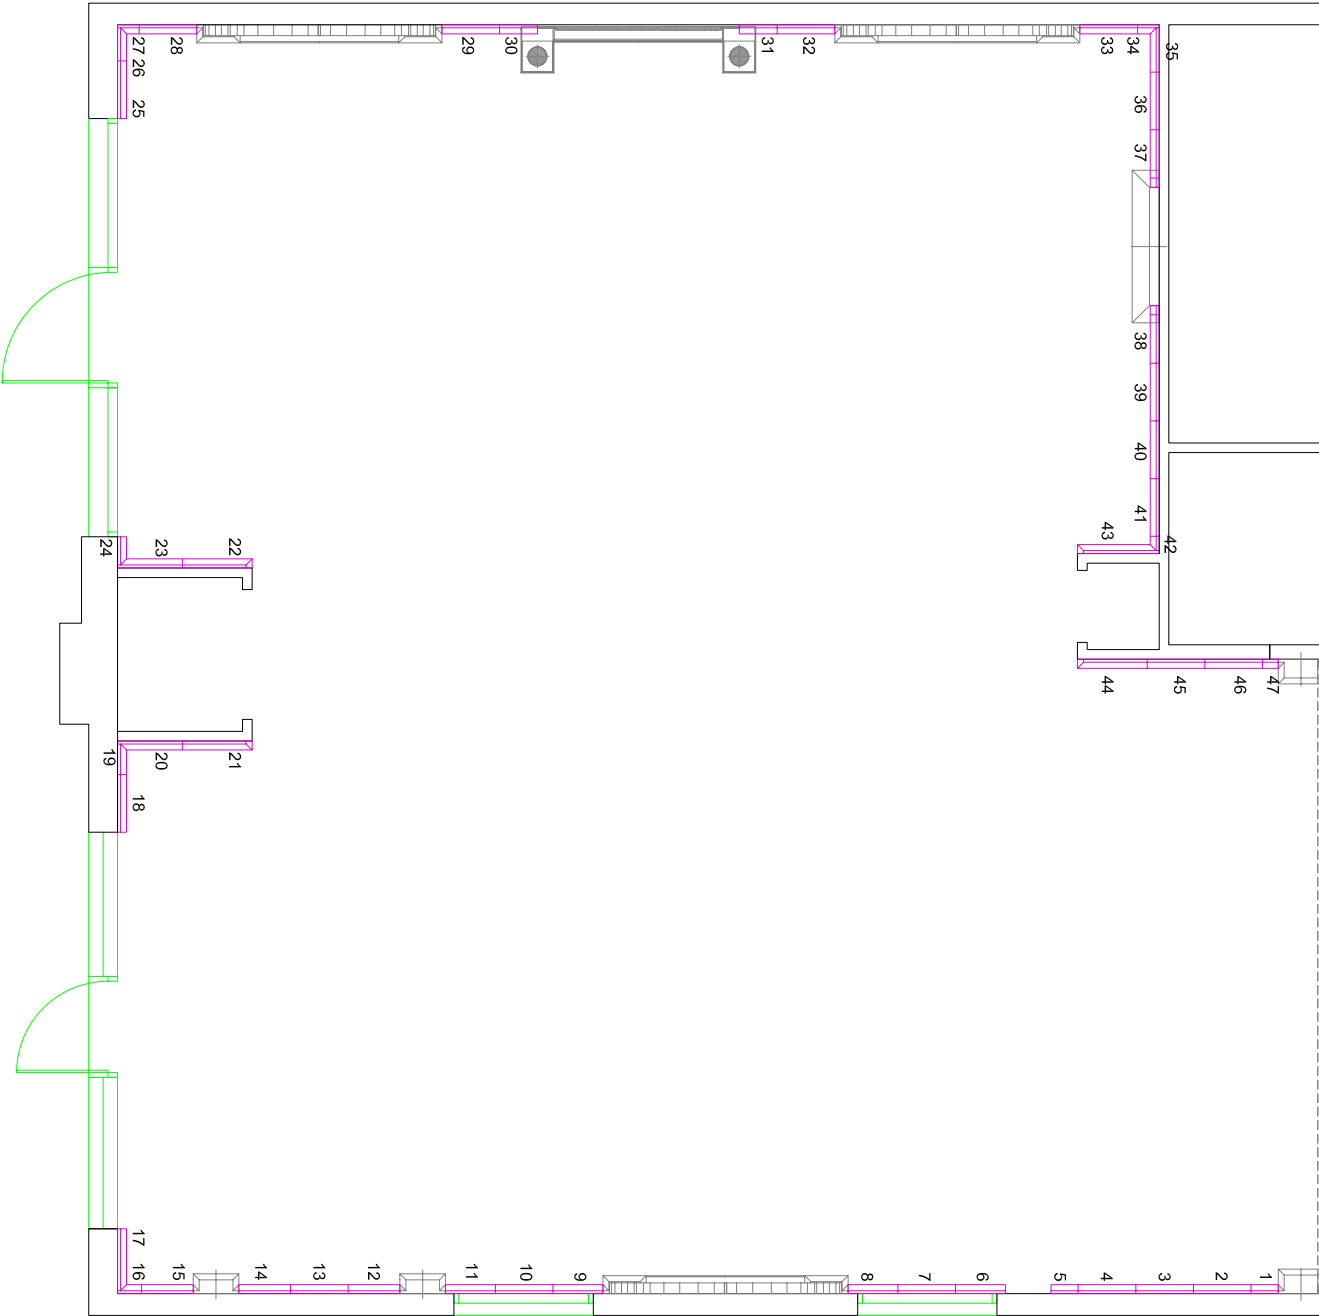

DATE	SCALE	DWG NO	DATE OF DISPATCH	QUANTITY	DEPTH OR CARVING	MARKING LOCATION	DRAWN BY	CHECKED BY	INSPECTED BY	SHEET NO
14/05/07	0.1"=50"	TCP/LSF/JC/L6/PLN/0	-	-	-	4	NITIN	MD	VKT	01

PROJECT NAME : JAIN CENTER AT SOUTH FLORIDA

DRAWING NAME : LAYER-6 PLAN

STONE NO	TOLERANCE	MATERIAL	SURFACE
as per det	X Y Z ± ± ±	WHITE	<<<< MATT <<< POLISH <<<<< FINE POLISH <<<<<< SUPER FINE

NOTE: * THIS DRAWING IS THE INTELLECTUAL PROPERTY OF TRIVEDI TECTONICS AHMEDABAD.
* UNAUTHORISED REPRODUCTION AND USE/MISUSE IS PROHIBITED.



TRIVEDI TECTONICS
68, PREMANJALI, BODAKDEV, AHMEDABAD - 380015, INDIA
TELEPHONE: +91-79-2687-3666 FAX: +91-79-2687-0220
e-mail: trivedi@triveditectonics.com website: www.triveditectonics.com