
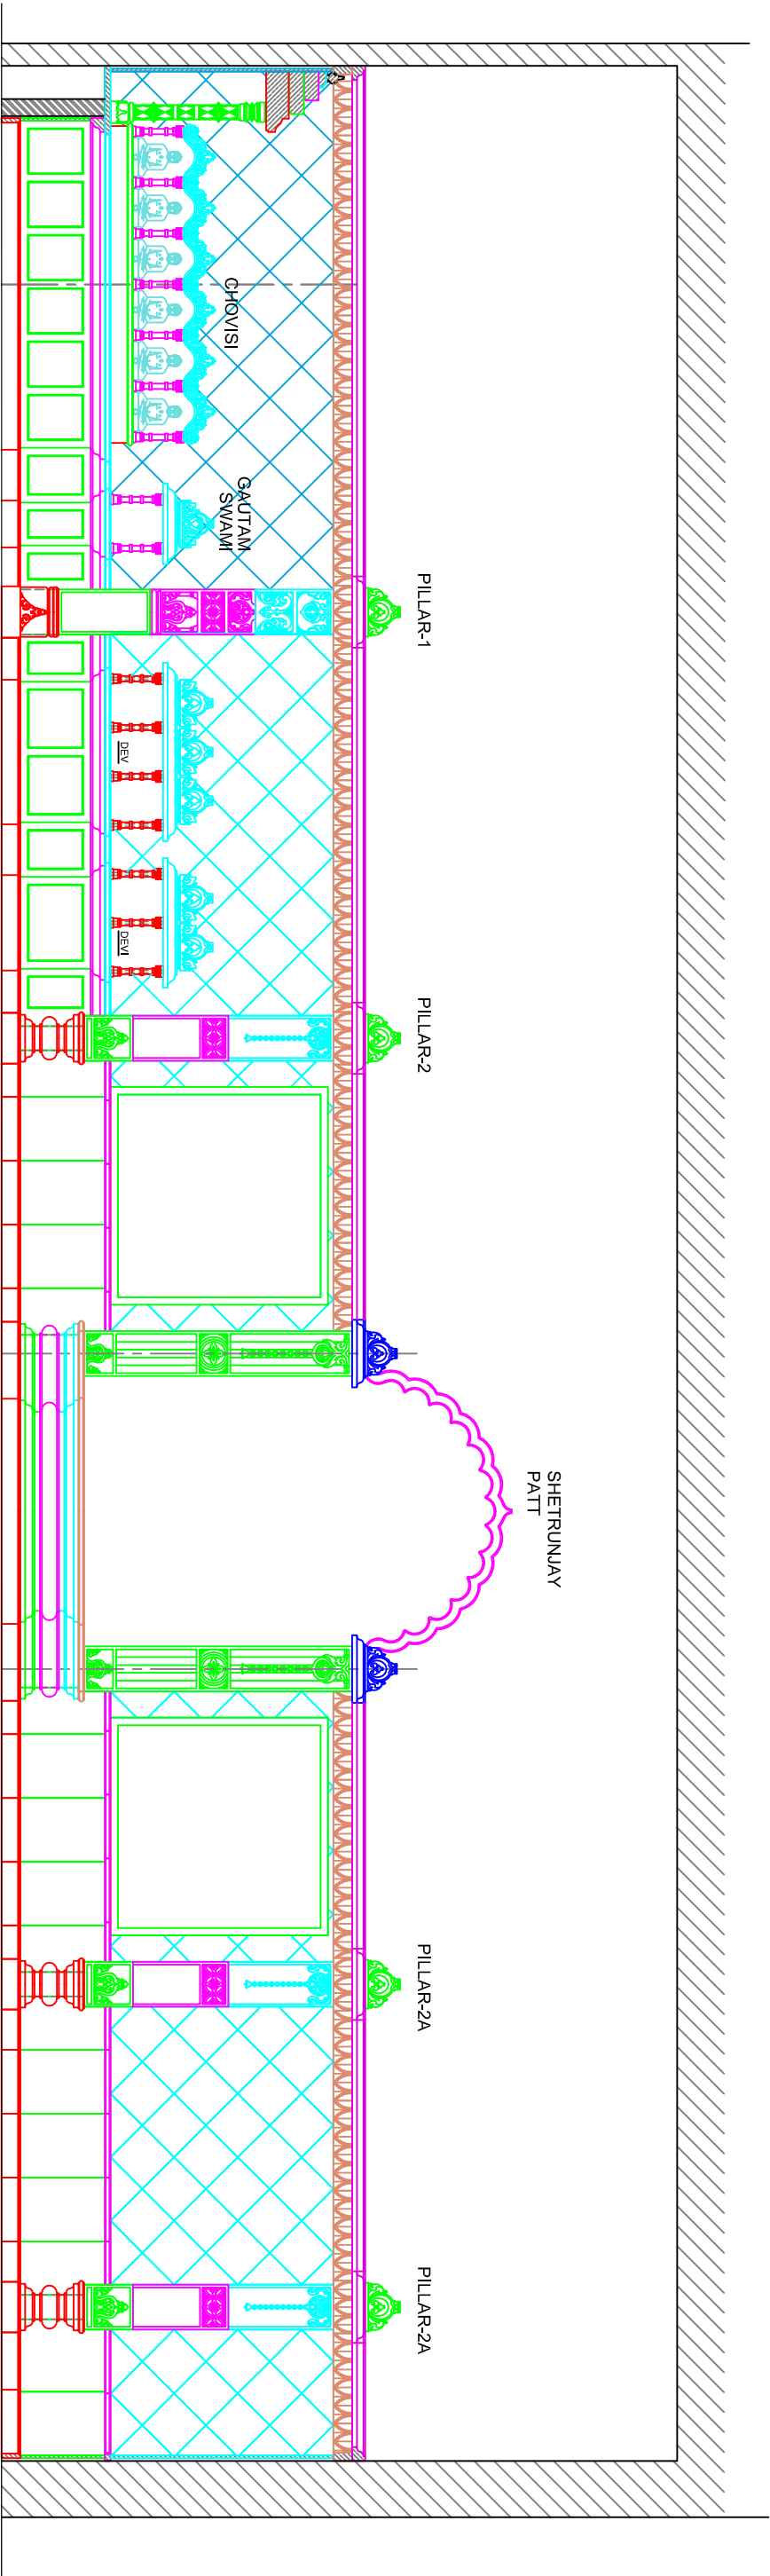


ELEVATION - A

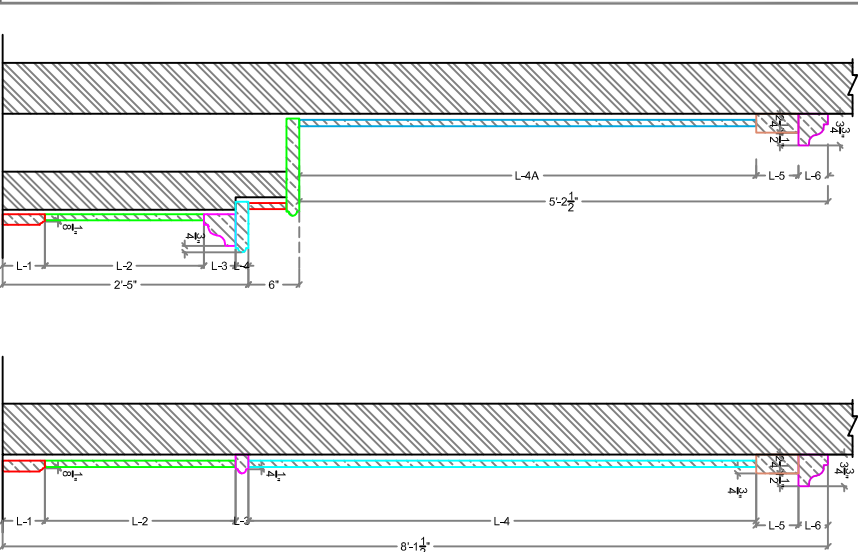

ELEVATION - B

DATE	SCALE	DRG NO	DATE OF DISPATCH	QUALITY	DEPTH OR CARVING	MARKING	LOCATION	DRAWN BY	CHECKED BY	INSPECTED BY	SHEET NO
15/06/2021	1"=4'-0"	TCPL/SF/JC/ELE/A&B/0-	-	-	-	4	NITIN	MD	VKT	02	

PROJECT NAME : JAIN CENTER AT SOUTH FLORIDA

DRAWING NAME : ELEVATION — A & B

STONE NO	TOLERANCE	MATERIAL	SURFACE
—	X Y Z ± ± ±	WHITE	< MATT <<< FINE POLISH << POLISH <<<< SUPER FINE

NOTE: —
* THIS DRAWING IS THE INTELLECTUAL PROPERTY OF TRIVEDI TECTONICS AHMEDABAD.
* UNAUTHORISED REPRODUCTION AND USE/MISUSE IS PROHIBITED.

**TRIVEDI TECTONICS**

68 P. REMANJALI, BODAKDEV, AHMEDABAD - 380015, INDIA
TELEPHONE +91-79-2687-3666 FAX +91-79-2687-0220
e-mail: tectonics@trivedi-marble.com website: www.trivedi-marble.com