
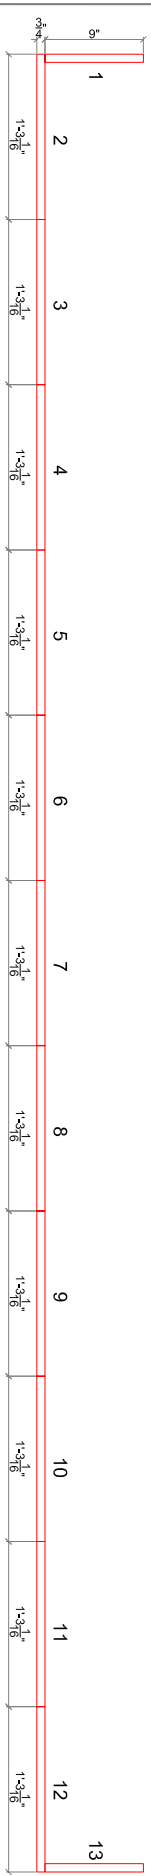


PLAN

CHOVISI-1,3

LAYER-1

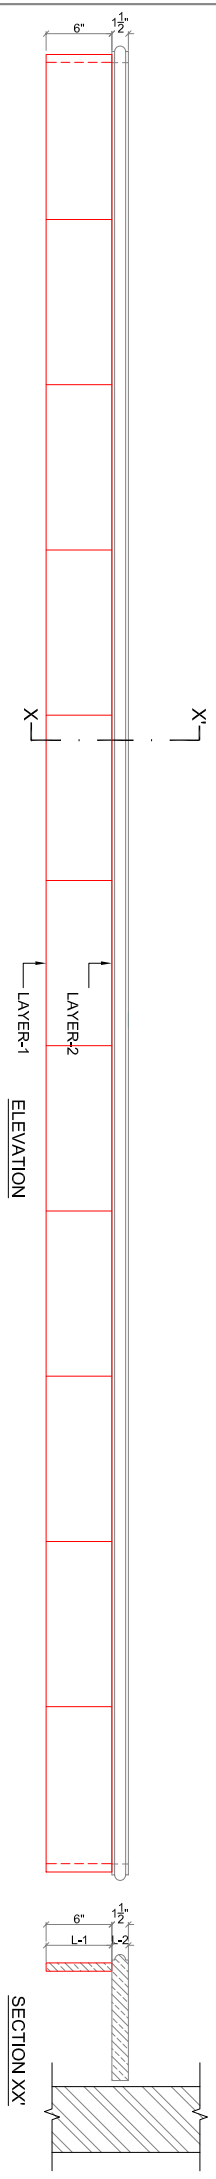

CHOVISI-2

LAYER-1

PROJECT NAME : JAIN CENTER AT SOUTH FLORIDA										DRAWING NAME : CHOVISI-1,2,3 LAYER-1 PLAN, ELEVATION & SECTION				
DATE	SCALE	DRG NO	DATE OF DISPATCH	QUANTITY	DEPTH OF CARVING	MARKING LOCATION	DRAWN BY	CHECKED BY	INSPECTED BY	SHEET NO				
01/07/08	NIS	TCP/USF/UC/CH-2/DE/0	-	-		4	AKSHIT	MD	VKT	01				
NOTE:- * THIS DRAWING IS THE INTELLECTUAL PROPERTY OF TRIVEDI TECTONICS AHMEDABAD. * UNAUTHORISED REPRODUCTION AND USE/MISUSE IS PROHIBITED.														

	
TRIVEDI TECTONICS	
68 P REMANJALI, BODAKDEV, AHMEDABAD - 380015 INDIA	
TELEPHONE +91-79-2687-3666	
FAX +91-79-2687-0220	
e-mail: trivedi@triveditectonics.com	
website : www.triveditectonics.com	