




PLAN

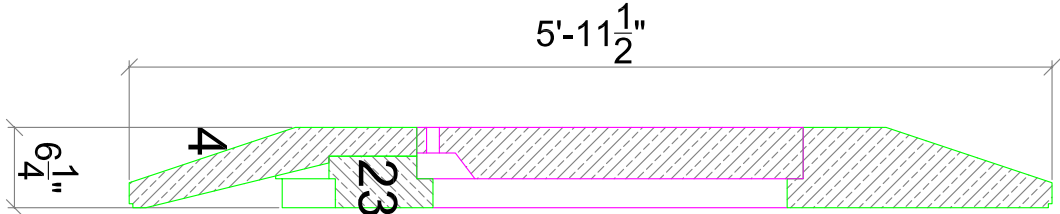

SEC YY'

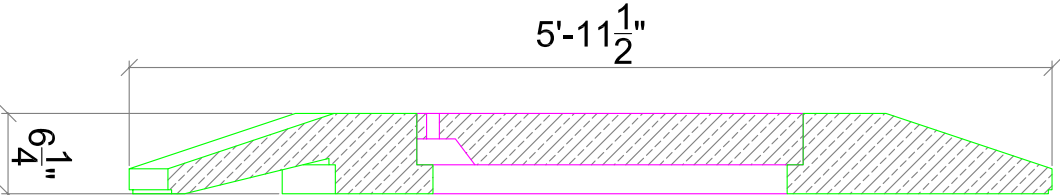

SEC ZZ'

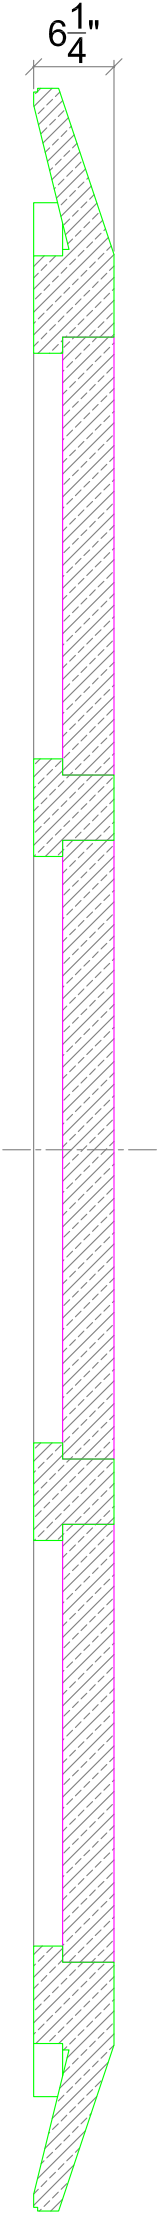

SEC XX'

# CHAJJALI

DATE	SCALE	DWG NO	DATE OF DISPATCH	QUALITY	DEPTH OR CARRING	MARKING LOCATION	DRAWN BY	CHECKED BY	INSPECTED BY	SHEET NO
07/06/07	3/4"=1'0"	TCPI/SF/JC/GBH/CH/PLN/0	-	-	-	4	NITIN	MD	VKT	25

PROJECT NAME :

JAIN CENTER AT SOUTH FLORIDA

DRAWING NAME :

PLAN & SECTION OF CHAJJALI

STONE NO	TOLERANCE	MATERIAL	SURFACE
01 TO 22	X Y Z	WHITE	< MATT << POLISH <<< FINE POLISH <<<< SUPER FINE

NOTE:-

\* THIS DRAWING IS THE INTELLECTUAL PROPERTY OF TRIVEDI TECTONICS AHMEDABAD.

\* UNAUTHORISED REPRODUCTION AND USE/MISUSE IS PROHIBITED.