



ELEVATION

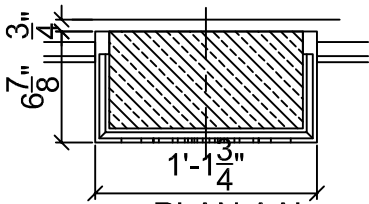

PLAN AA'

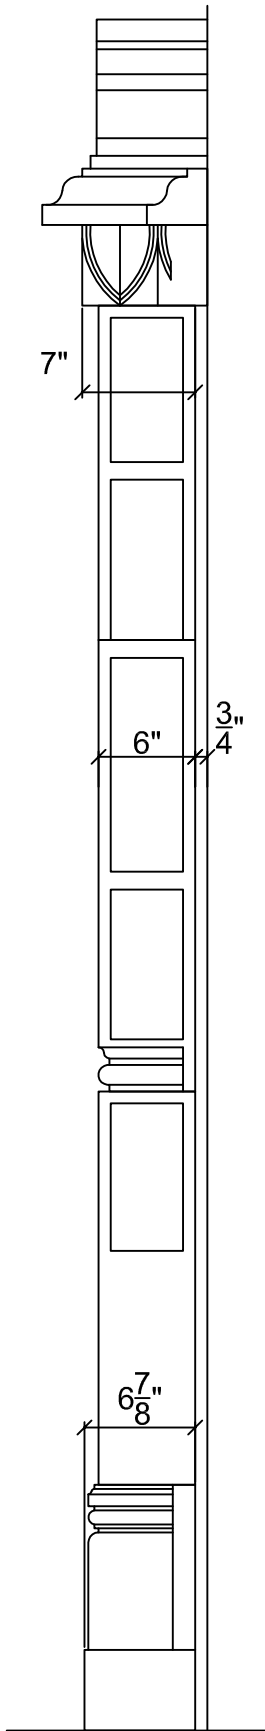

SIDE ELE

PILLAR TYPE-1

STONE NO	TOLERANCE	MATERIAL	SURFACE
0,0,0	X Y Z ± ± ±	WHITE	< MATT<<< FINE POLISH << POLISH <<<< SUPER FINE
NOTE: — * THIS DRAWING IS THE INTELLECTUAL PROPERTY OF TRIVEDI TECTONICS AHMEDABAD. * UNAUTHORISED REPRODUCTION AND USE/MISUSE IS PROHIBITED.			



TRIVEDI TECTONICS
68 PREMANJALI, BODAKDEV, AHMEDABAD - 380015 INDIA
TELEPHONE +91-79-2687-3666 FAX +91-79-2687-0220
e-mail : tectonics@trivedi-marble.com website : www.trivedi-marble.com

DATE	SCALE	DRG NO	DATE OF DISPATCH	QUALITY	DEPTH OR CARVING	MARKING LOCATION	DRAWN BY	CHECKED BY	INSPECTED BY	SHEET NO
03/05/2024	3/4"=1'0"	TCPL/SF/JC/PL1/PLN/0-		—		↓	nitin			01

PROJECT NAME : JAIN CENTER AT SOUTH FLORIDA	DRAWING NAME PLAN, SECTION & ELEVATION OF PILLAR TYPE-1
---	---