



ELEVATION

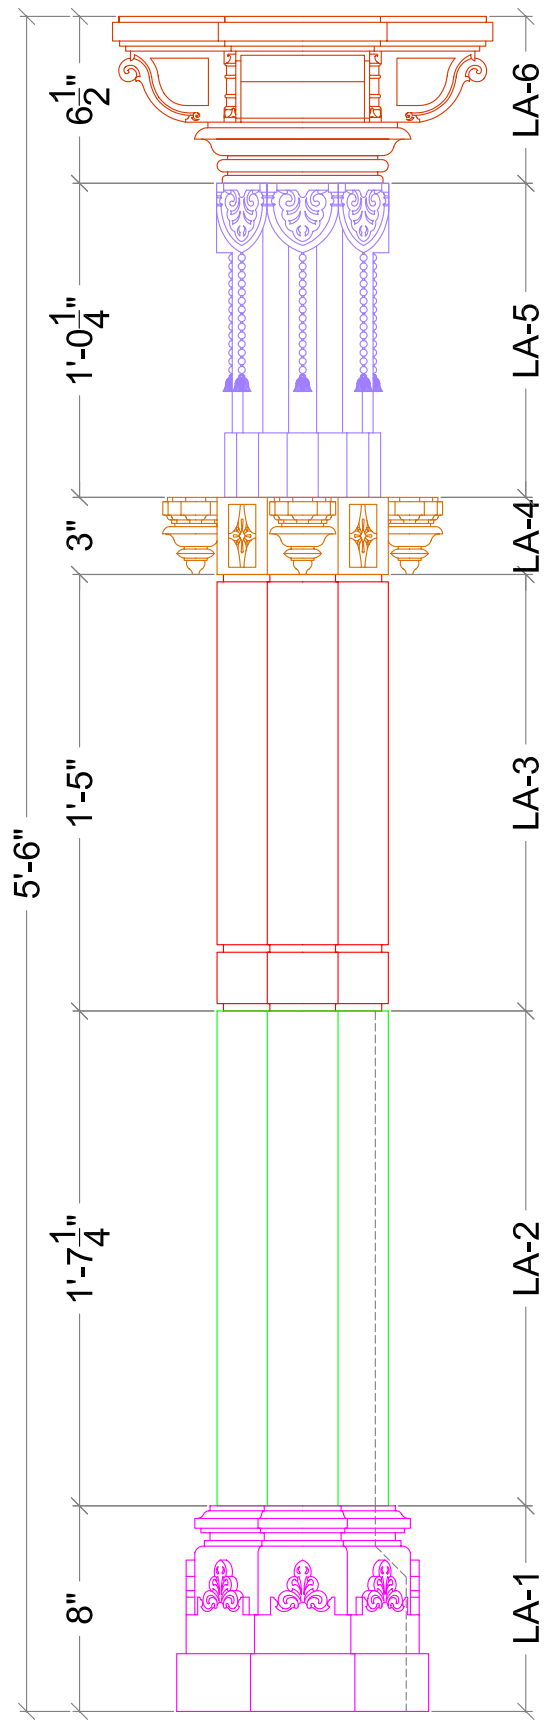

SIDE ELE

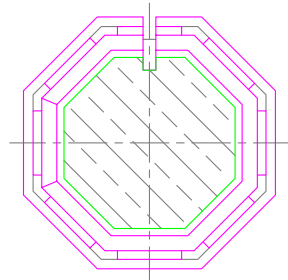

PLAN AA'

PILLAR TYPE-GA1

STONE NO	TOLERANCE	MATERIAL	SURFACE
0,0,0	X Y Z ± ± ±	WHITE	< MATT <<< FINE POLISH << POLISH <<<< SUPER FINE
NOTE: - * THIS DRAWING IS THE INTELLECTUAL PROPERTY OF TRIVEDI TECTONICS AHMEDABAD. * UNAUTHORISED REPRODUCTION AND USE/MISUSE IS PROHIBITED.			



TRIVEDI TECTONICS

68 PREMANJALI, BODAKDEV, AHMEDABAD - 380015 INDIA
 TELEPHONE +91-79-2687-3666 FAX +91-79-2687-0220
 e-mail : tectonics@trivedi-marble.com website : www.trivedi-marble.com

DATE	SCALE	DRG NO	DATE OF DISPATCH	QUALITY	DEPTH OR CARVING	MARKING LOCATION	DRAWN BY	CHECKED BY	INSPECTED BY	SHEET NO
03/05/07	0'-1"= 1'-0"	TCPL/SF/JC/GBH/PL/GA1/PLN/0	-	-		↓	NITIN	MD	VKT	11

PROJECT NAME :

JAIN CENTER AT SOUTH FLORIDA

DRAWING NAME :

**PLAN, SECTION & ELEVATION
OF PILLAR TYPE-GA1**