



ELEVATION

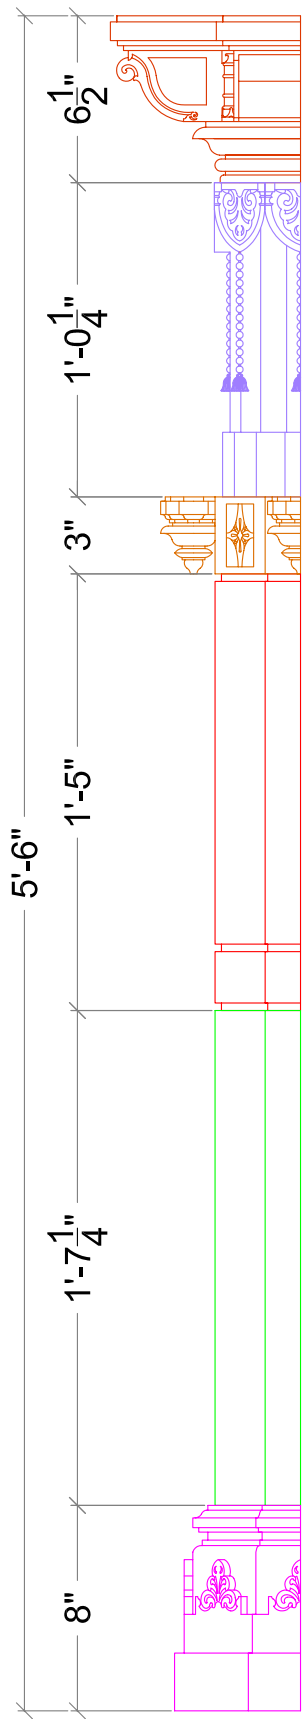

SIDE ELE

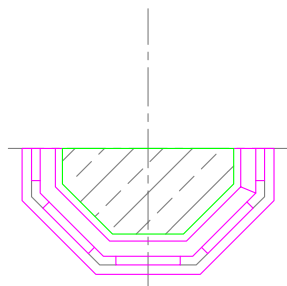

PLAN AA'

## PILLAR TYPE-GC

STONE NO	TOLERANCE			MATERIAL	SURFACE			
A-1 TO LA-6	X	Y	Z	WHITE	<	MATT	<<<	FINE POLISH
	±	±	±		<<	POLISH	<<<<	SUPER FINE
NOTE: -								
* THIS DRAWING IS THE INTELLECTUAL PROPERTY OF TRIVEDI TECTONICS AHMEDABAD.								
* UNAUTHORISED REPRODUCTION AND USE/MISUSE IS PROHIBITED.								

								
68 PREMANJALI, BODAKDEV, AHMEDABAD - 380015 INDIA								
TELEPHONE +91-79-2687-3666						FAX +91-79-2687-0220		
e-mail : tectonics@trivedi-marble.com						website : www.trivedi-marble.com		

DATE	SCALE	DRG NO	DATE OF DISPATCH	QUALITY	DEPTH OR CARVING	MARKING LOCATION	DRAWN BY	CHECKED BY	INSPECTED BY	SHEET NO
03/05/07	0'-1" = 1'-0"	TCPL/SF/JC/GBH/PL/GC/PLN/0	-	-		↓	NITIN	MD	VKT	17

PROJECT NAME :	JAIN CENTER AT SOUTH FLORIDA	DRAWING NAME :	PLAN, SECTION & ELEVATION OF PILLAR TYPE-GC
----------------	------------------------------	----------------	---------------------------------------------