



ELEVATION

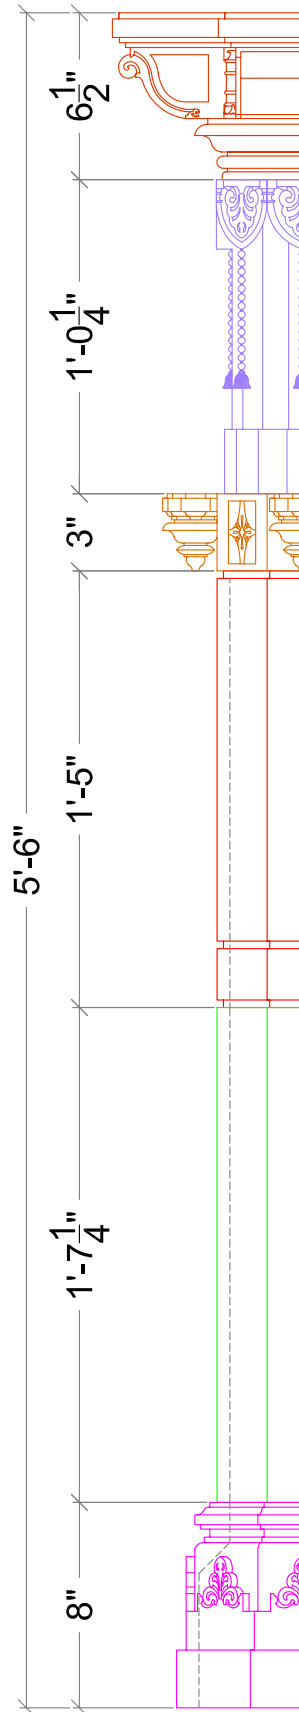

SIDE ELE

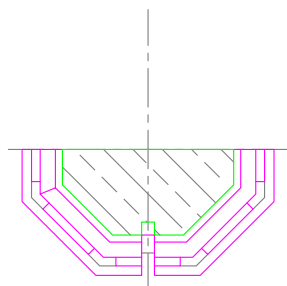

PLAN AA'

PILLAR TYPE-GC1

STONE NO	TOLERANCE			MATERIAL	SURFACE		
A-1 TO LA-6	X	Y	Z	WHITE	< MATT	<<< FINE POLISH	
	±	±	±		<< POLISH	<<<< SUPER FINE	
NOTE: -							
* THIS DRAWING IS THE INTELLECTUAL PROPERTY OF TRIVEDI TECTONICS AHMEDABAD.							
* UNAUTHORISED REPRODUCTION AND USE/MISUSE IS PROHIBITED.							



**TRIVEDI TECTONICS**  
 68 PREMANJALI, BODAKDEV, AHMEDABAD - 380015 INDIA  
 TELEPHONE +91-79-2687-3666      FAX +91-79-2687-0220  
 e-mail : tectonics@trivedi-marble.com      website : www.trivedi-marble.com

DATE	SCALE	DRG NO	DATE OF DISPATCH	QUALITY	DEPTH OR CARVING	MARKING LOCATION	DRAWN BY	CHECKED BY	INSPECTED BY	SHEET NO
03/05/07	0'-1"= 1'-0"	TCPL/SF/JC/GBH/PL/GC/PLN/0	-	-		↓	NITIN	MD	VKT	19

PROJECT NAME :	JAIN CENTER AT SOUTH FLORIDA	DRAWING NAME :	PLAN, SECTION & ELEVATION OF PILLAR TYPE-GC
----------------	------------------------------	----------------	---