

STONE NO	TOLERANCE	MATERIAL	SURFACE
0,0,0	X Y Z ± ± ±	WHITE	MATT<<< FINE POLISH<<<< POLISH<<<< SUPER FINE
NOTE: -			
* THIS DRAWING IS THE INTELLECTUAL PROPERTY OF TRIVEDI TECTONICS AHMEDABAD.			
* UNAUTHORISED REPRODUCTION AND USE/MISUSE IS PROHIBITED.			




68 PREMANJALI, BODAKDEV, AHMEDABAD - 380019 INDIA  
TELEPHONE + 91-79-2687-3666 FAX + 91-79-2687-0220  
e-mail: tectonics@trivedi-nahe.com website: www.trivedi-nahe.com

DATE	SCALE	DRG NO	DATE OF DISPATCH	QUALITY	DEPTH OR CARVING	MARKING	LOCATION	DRAWN	CHECKED	INSPECTED	SHEET NO
07/05/07	1"=1'6"	TOP/1/SF/JC/GBH/SH2/PLN/40	-	-	1	NITIN	MD	VKT	33		

PROJECT NAME : JAIN CENTER AT SOUTH FLORIDA

DRAWING NAME : PLAN & ELEVATION OF GABHARA TEMPLE SHIKHAR-2

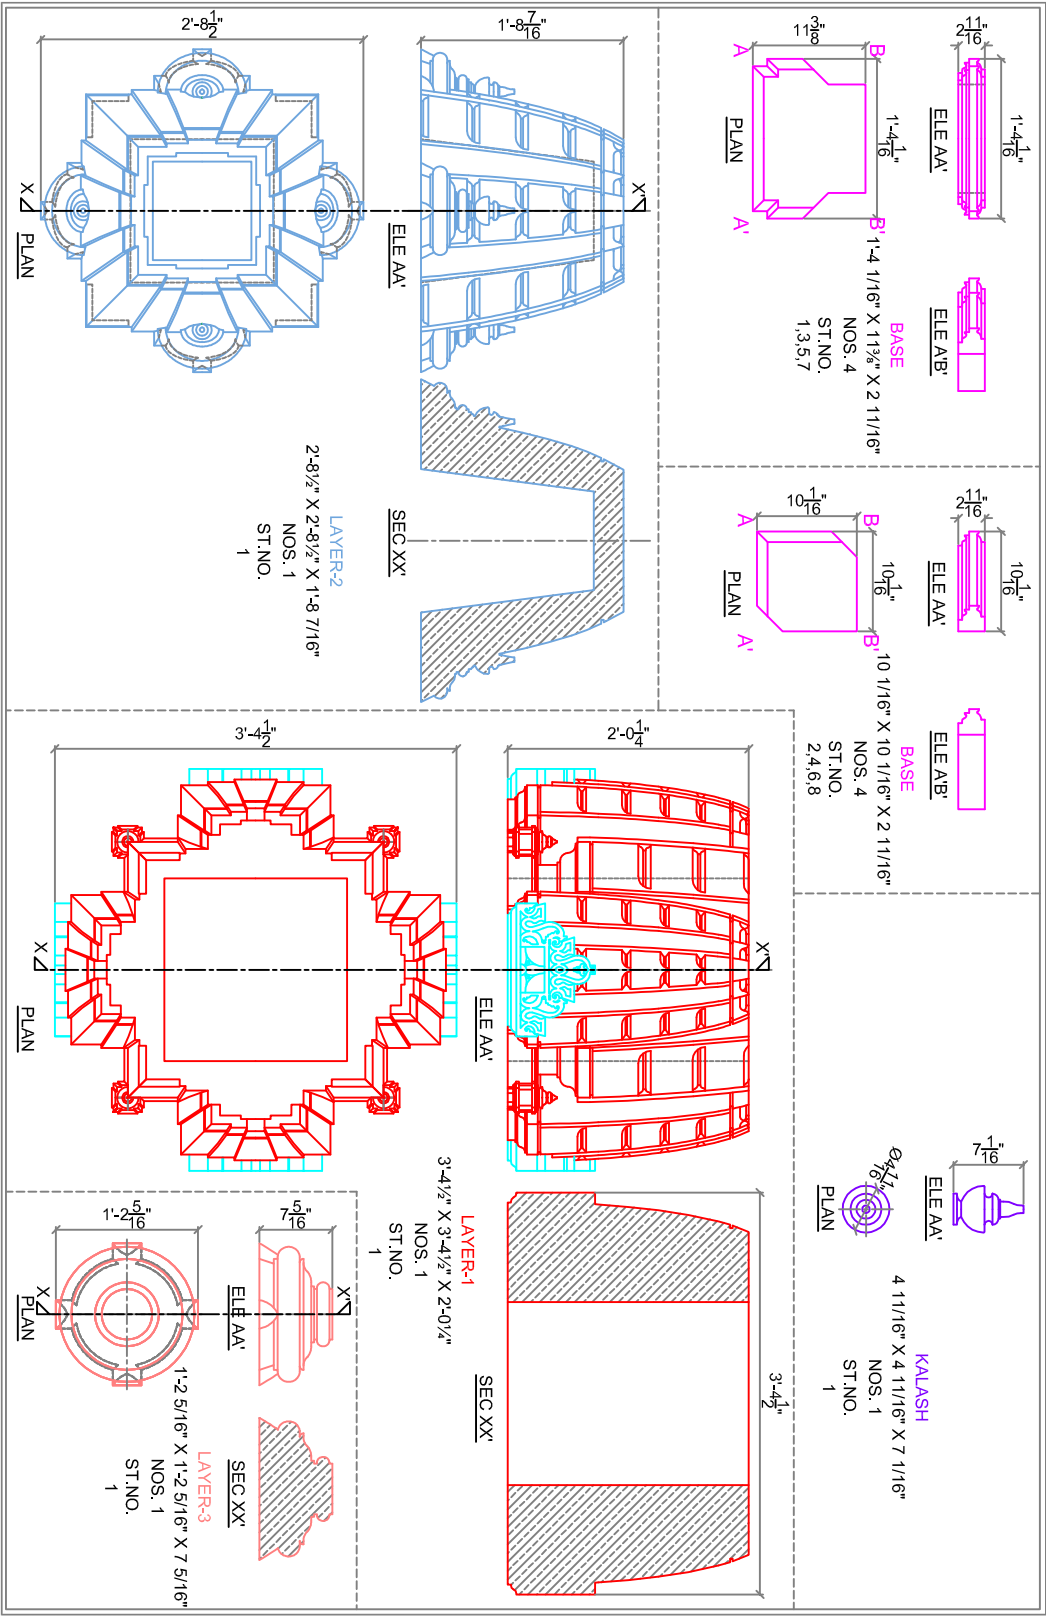

DATE	SCALE	DRG NO	DATE OF DISPATCH	QUALITY	DEPTH OR CARVING	MARKING	LOCATION	DRAWN	CHECKED	INSPECTED	SHEET NO
09/06/07	1"=1'0"	TOP/1/SF/JC/GBH/SH2/DET/40	-	-	4	NITIN	MD	VKT	34		

PROJECT NAME : JAIN CENTER AT SOUTH FLORIDA

DRAWING NAME : JAIN CENTER AT SOUTH FLORIDA

DETAIL OF SHIKHAR-2

NOTE: -

\* THIS DRAWING IS THE INTELLECTUAL PROPERTY OF TRIVEDI TECTONICS AHMEDABAD.

\* UNAUTHORISED REPRODUCTION AND USE/MISUSE IS PROHIBITED.



68 PREMANJALI, BODAKDEV, AHMEDABAD - 380019 INDIA  
TELEPHONE + 91-79-2687-3666 FAX + 91-79-2687-0220  
e-mail: tectonics@trivedi-nahe.com website: www.trivedi-nahe.com