


ELEVATION - B

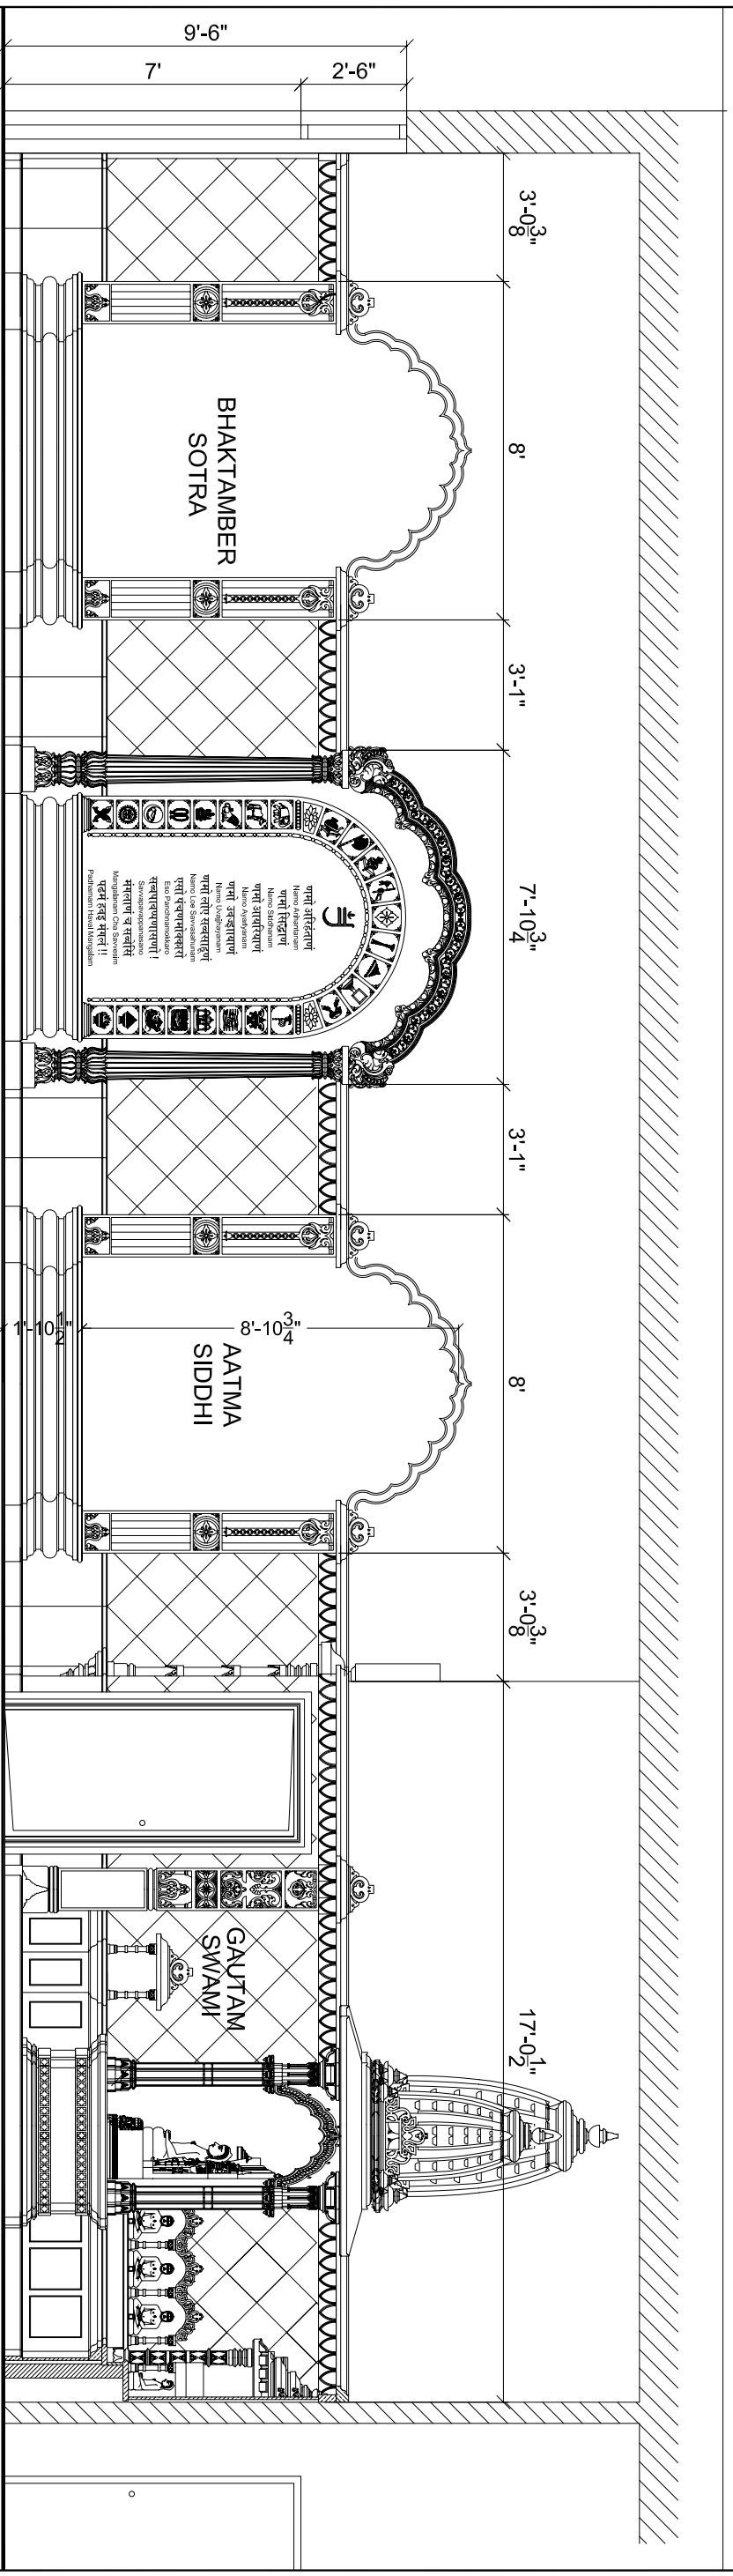

ELEVATION - D

PROJECT NAME :

JAIN CENTER AT SOUTH FLORIDA

DRAWING NAME :

SECTIONAL ELEVATION - B & D

DWG NO :	TCPL/SF/JC/SEC/CD/0
DATE :	22/02/07
SCALE :	01"=40"
ARCHITECT :	VIRENDRA K. TRIVEDI

NOTE:-
 * THIS DRAWING IS THE INTELLECTUAL PROPERTY OF TRIVEDI TECTONICS AHMEDABAD.
 * UNAUTHORISED REPRODUCTION AND USE/MISSUSE IS PROHIBITED.

TRIVEDI TECTONICS
 68 PREMANJALI, BODAKDEV, AHMEDABAD - 380015 INDIA
 TELEPHONE +91-79-2687-3666 FAX +91-79-2687-0220
 e-mail: trivedi@triveditectonics.com website: www.triveditectonics.com