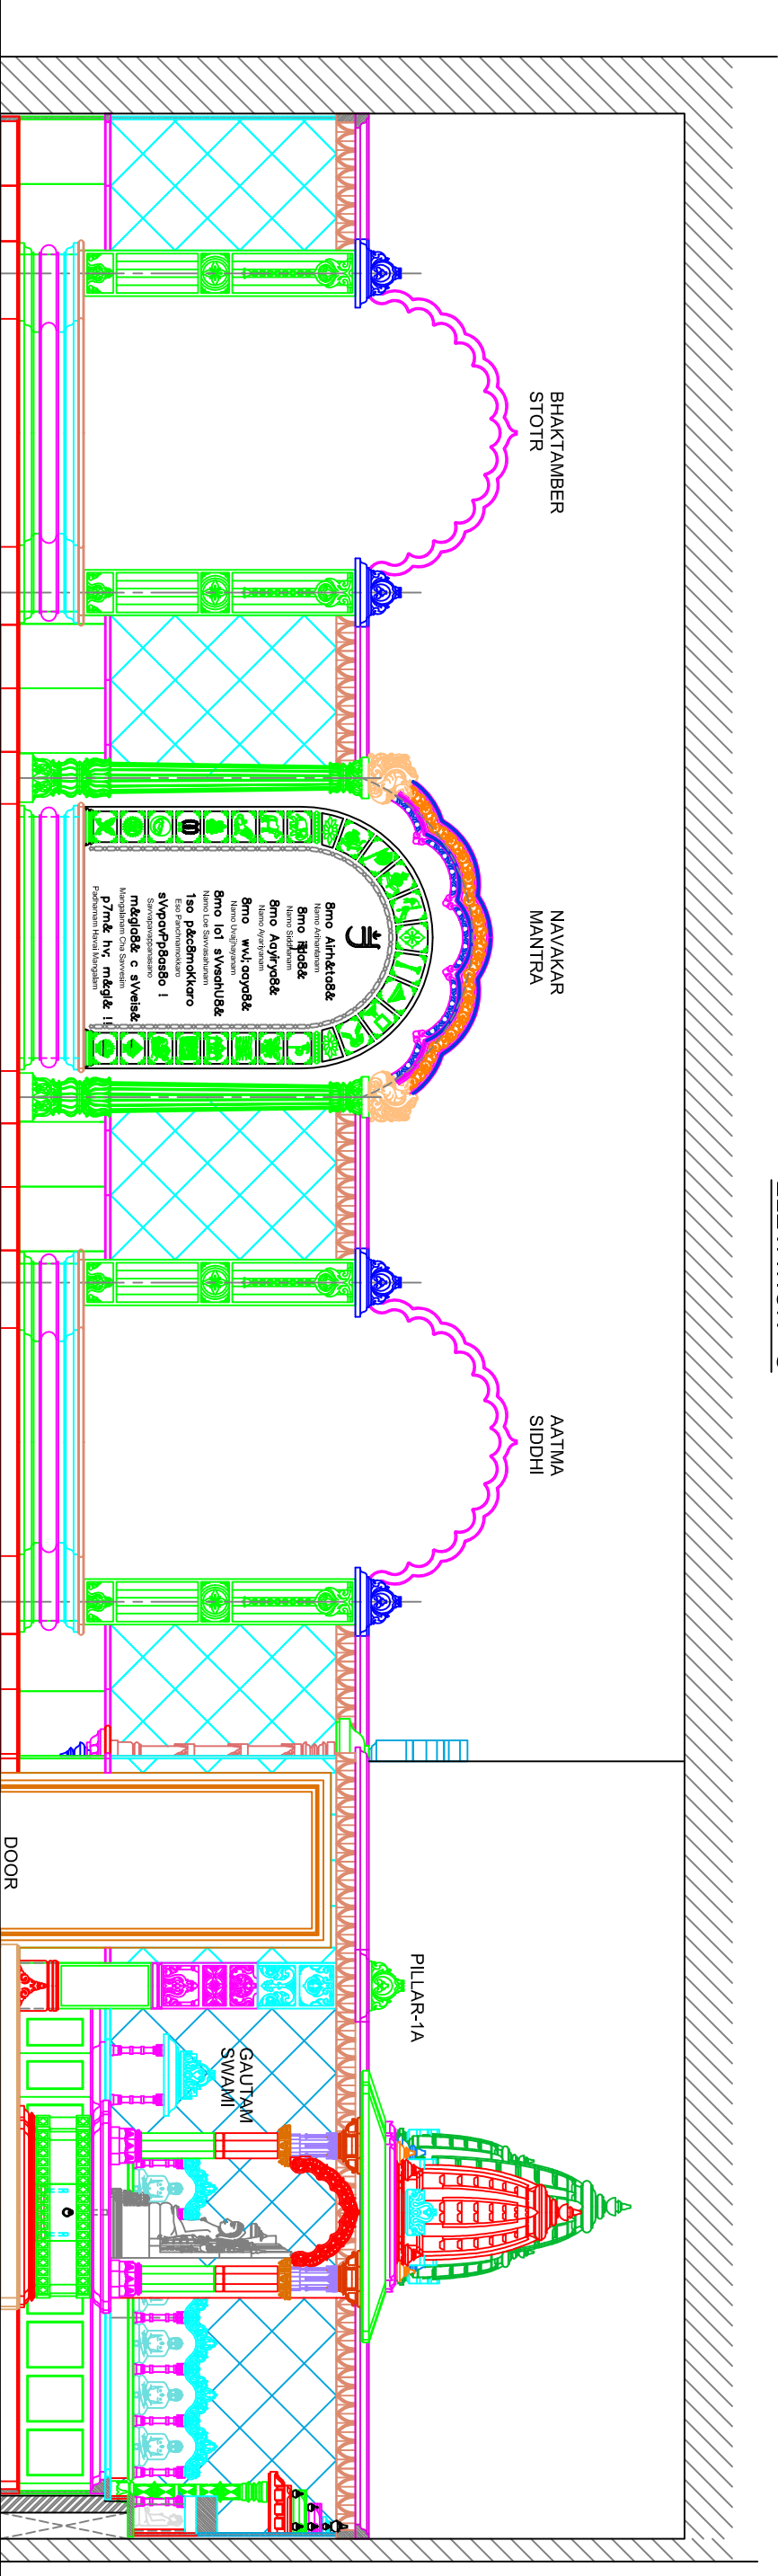

ELEVATION - CELEVATION - D

DATE	SCALE	DRG NO	DATE OF DISPATCH	TOTALITY	DEPTH OR CARVING	MARKING	LOCATION	DRAWN	CHECKED	BY	INSPECTED	BY	SHEET NO
15/06/2021	1"=4'	TCPL/SF/JC/ELE/C&D/0	-	-	-	-	4	NITIN	MD	YKT	03		
PROJECT NAME : JAIN CENTER AT SOUTH FLORIDA												DRAWING NAME : ELEVATION - C & D	
STONE NO TOLERANCE MATERIAL SURFACE - X Y Z WHITE < MATT <<< FINE POLISH ± ± ± << POLISH <<<< SUPER FINE													
NOTE: - * THIS DRAWING IS THE INTELLECTUAL PROPERTY OF TRIVEDI TECTONICS AHMEDABAD. * UNAUTHORISED REPRODUCTION AND USE/MISUSE IS PROHIBITED.													



TRIVEDI TECTONICS
 68 PREMANALI, BODAKDEV, AHMEDABAD - 380015 INDIA
 TELEPHONE +91-79-2687-3666 FAX +91-79-2687-0220
 e-mail : tectonics@trivedimarble.com website : www.trivedimarble.com