




PLAN

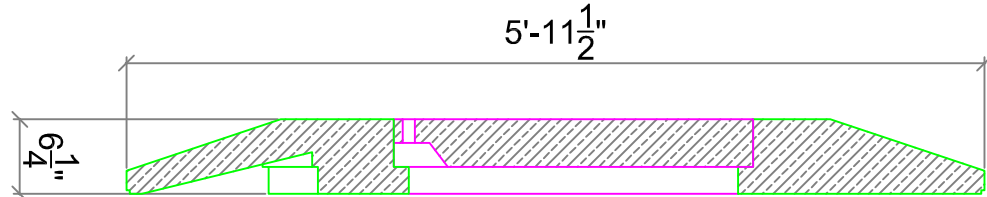

SEC YY'

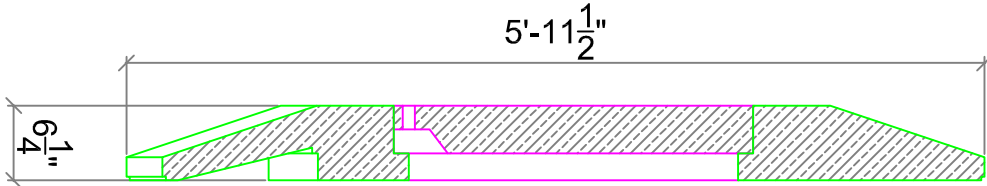

SEC ZZ'

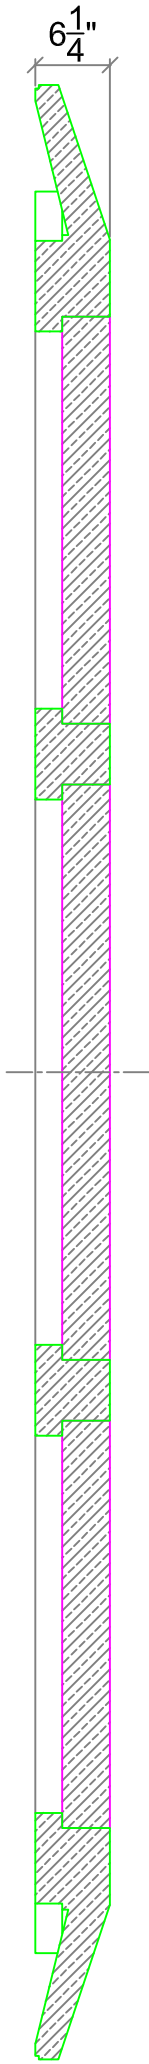

SEC XX'

CHAJJALI

DATE	SCALE	DRG NO	DATE OF DISPATCH	QUALITY	DEPTH OR CARVING	MARKING	LOCATION	DRAWN BY	CHECKED BY	INSPECTED BY	SHEET NO
07/06/07	1"=10'	TCPL/SF/JC/GBH/CH/PLN/0-	-	-	-	4	AKSHIT	MD	VKT	25	

PROJECT NAME : JAIN CENTER AT SOUTH FLORIDA

DRAWING NAME : PLAN & SECTION OF CHAJJALI

STONE NO	TOLERANCE	MATERIAL	SURFACE
01 TO 22	X ± Y ± Z ±	WHITE	< MATT <<< FINE POLISH <<<< SUPER FINE

NOTE: - THIS DRAWING IS THE INTELLECTUAL PROPERTY OF TRIVEDI TECTONICS AHMEDABAD. * UNAUTHORISED REPRODUCTION AND USE/REUSE IS PROHIBITED.

**TRIVEDI TECTONICS**

68 PREMANJALI, BODAKDEV, AHMEDABAD - 380015, INDIA
TELEPHONE: +91-79-2687-3666 FAX: +91-79-2687-0220
e-mail: tectonics@trivedi-handle.com website: www.trivedi-handle.com