

1'-6 <sup>7</sup>/<sub>16</sub>"



1'-6 <sup>7</sup>/<sub>16</sub>" X 3 <sup>3</sup>/<sub>4</sub>" X 3 <sup>1</sup>/<sub>2</sub>"

NOS. 1  
ST.NO.  
33

2'

2'-0" X 3 <sup>3</sup>/<sub>4</sub>" X 3 <sup>1</sup>/<sub>2</sub>"

NOS. 2  
ST.NO.  
35,36

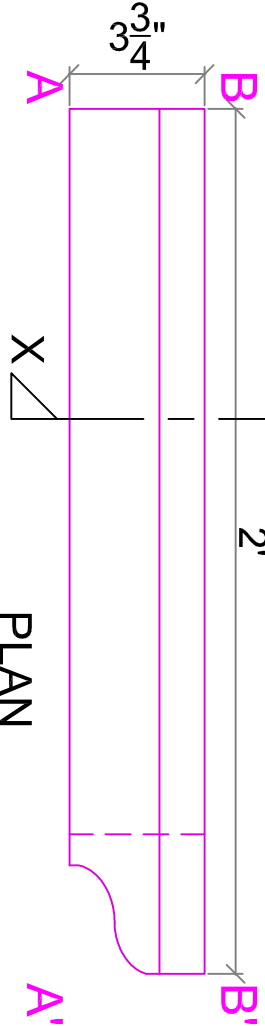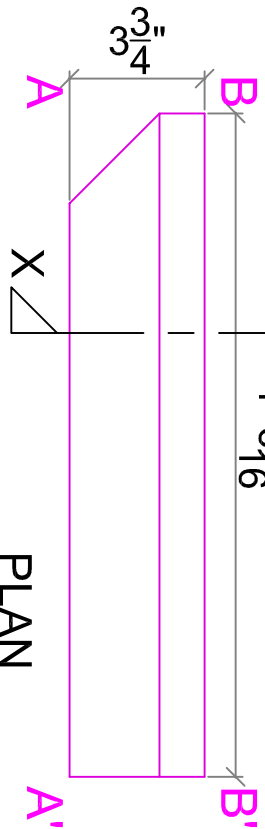

1'-3 <sup>3</sup>/<sub>4</sub>"

3 <sup>3</sup>/<sub>4</sub>"

ELE AA'

ELE A'B'

1'-3 <sup>3</sup>/<sub>4</sub>" X 3 <sup>3</sup>/<sub>4</sub>" X 3 <sup>1</sup>/<sub>2</sub>"

NOS. 2  
ST.NO.  
28,29

7"



3 <sup>3</sup>/<sub>4</sub>"

ELE AA'

SEC XX'

7" X 3 <sup>3</sup>/<sub>4</sub>" X 3 <sup>1</sup>/<sub>2</sub>"

NOS. 1  
ST.NO.  
42

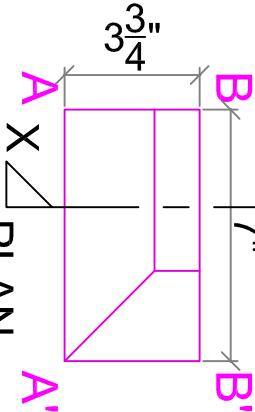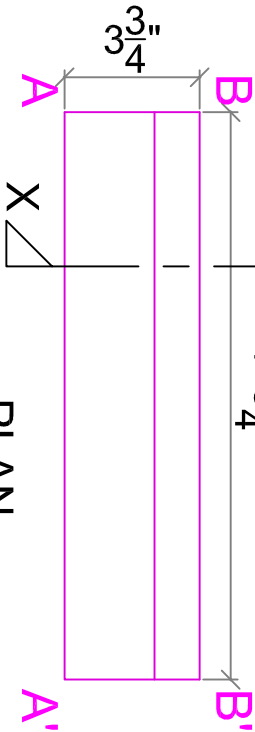

DATE	SCALE	DRG NO	DATE OF DISPATCH	QUALITY	DEPTH OR CARVING	MARKING	LOCATION	DRAWN BY	CHECKED	INSPECTED	SHEET NO
14/05/2022	1"=1'0"	TCPL/SF/JC/L6/DET/0	-	-	-	4	NITIN	MD	VKT	03	
PROJECT NAME : JAIN CENTER AT SOUTH FLORIDA								DRAWING NAME : DETAIL OF LAYER-6			

STONE NO	TOLERANCE	MATERIAL	SURFACE
as per det	X Y Z ± ± ±	WHITE	< MATT <<< FINE POLISH <<<< SUPER FINE
NOTE: -			
* THIS DRAWING IS THE INTELLECTUAL PROPERTY OF TRIVEDI TECTONICS AHMEDABAD.			
* UNAUTHORISED REPRODUCTION AND USE/MISUSE IS PROHIBITED.			

**TRIVEDI TECTONICS**

68 PREMANJALI, BODAKDEV, AHMEDABAD - 380015 INDIA  
TELEPHONE +91-79-2687-3666 FAX +91-79-2687-0220  
email : tectonics@trivedi-tectonics.com website : www.trivedi-tectonics.com