

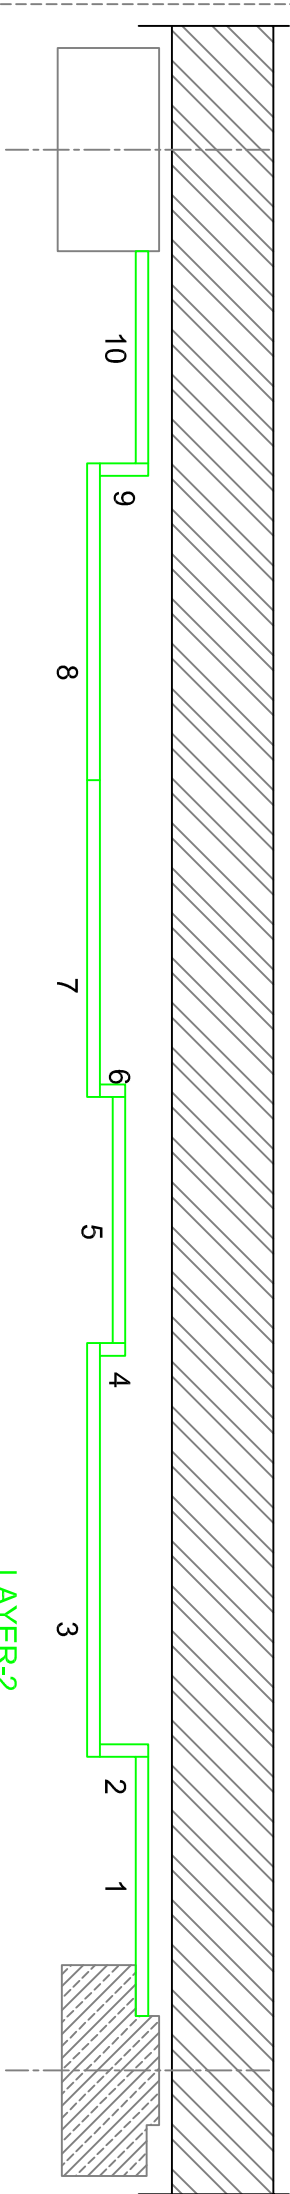



LAYER-1

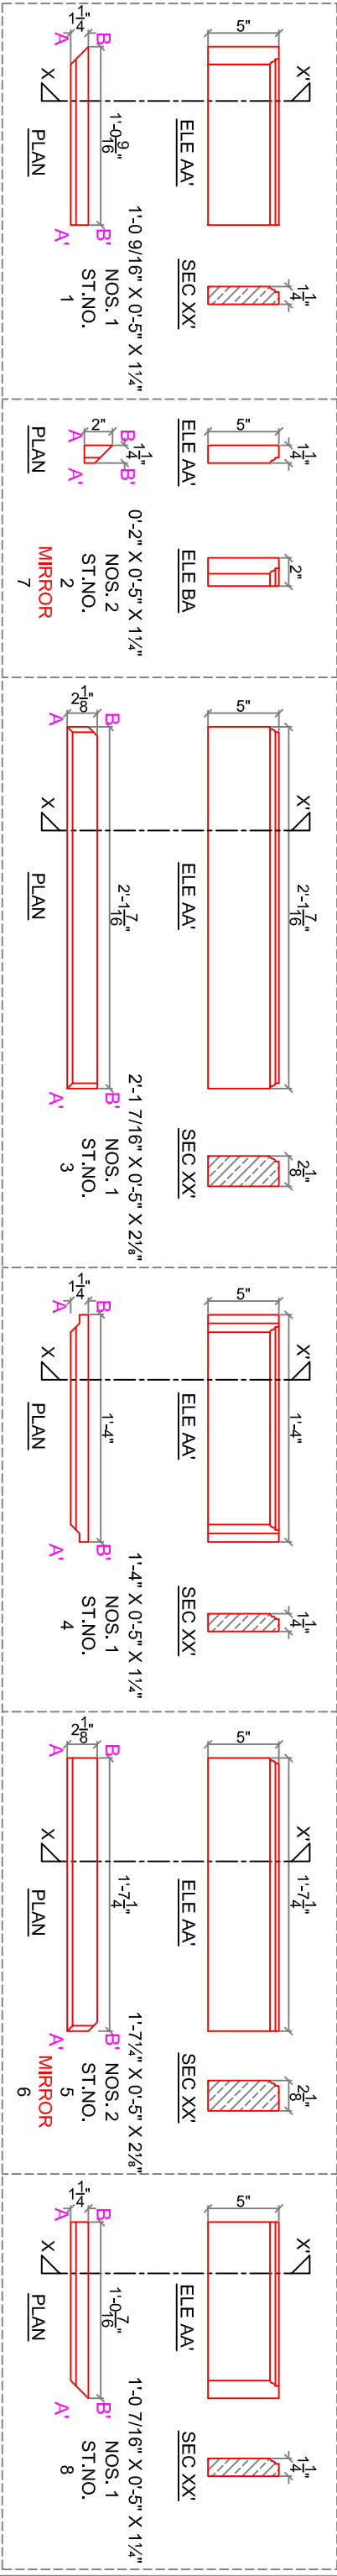

LAYER-2

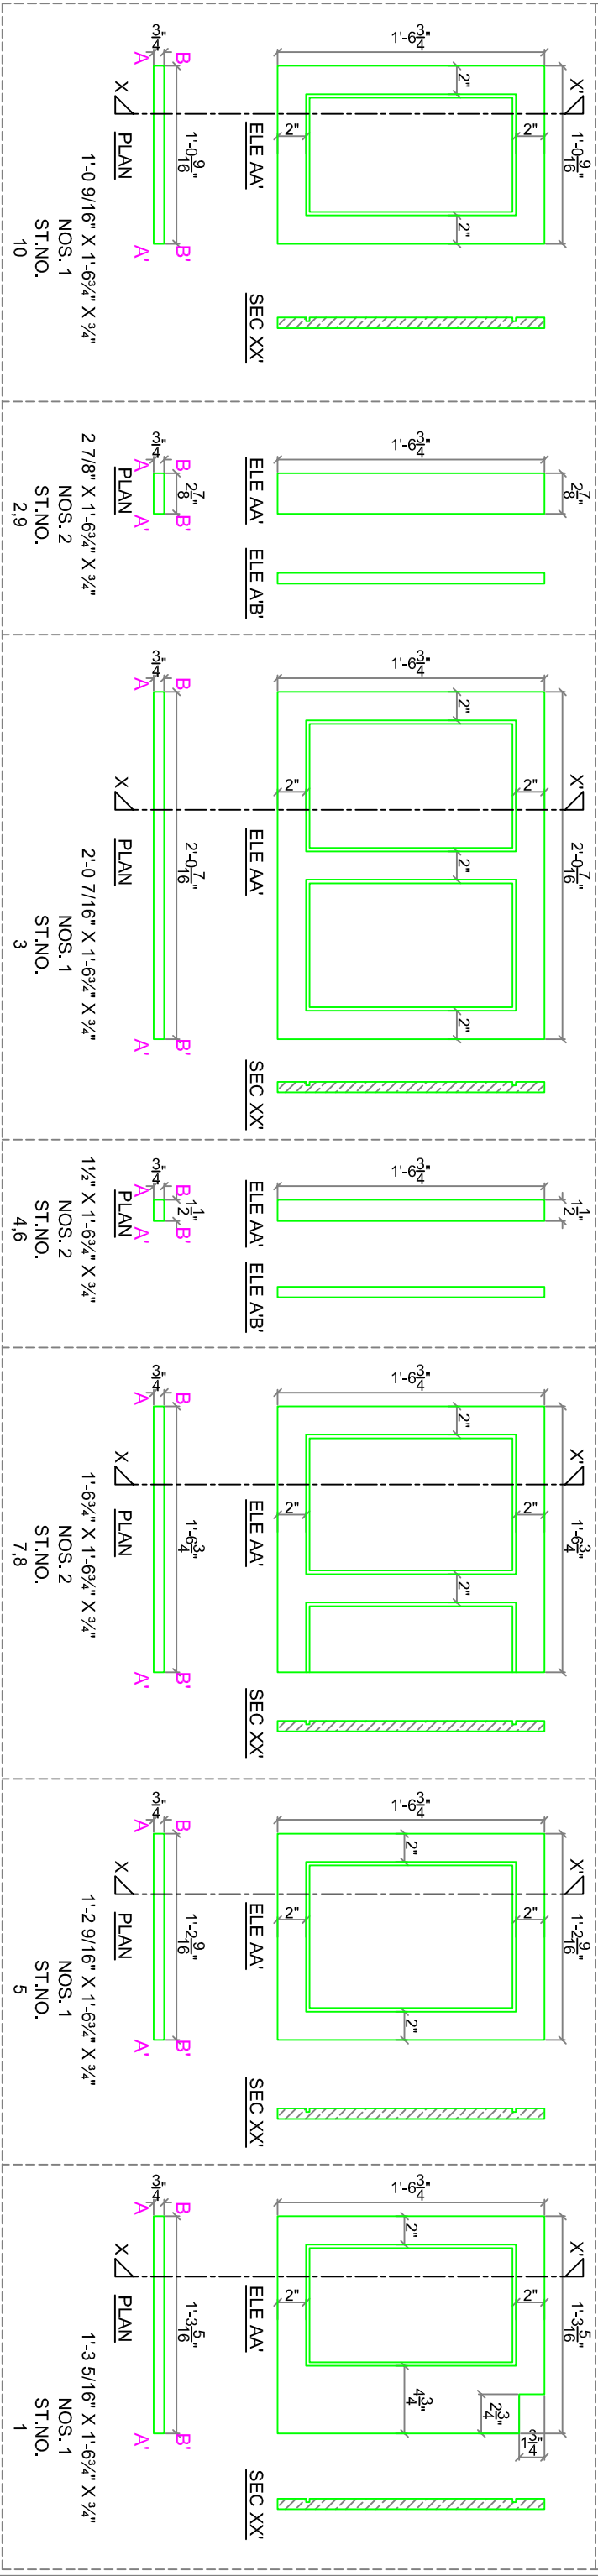

DATE	SCALE	DRG NO	DATE OF DISPATCH	QUALITY	DEPTH OR CARVING	MARKING	LOCATION	DRAWN BY	CHECKED BY	INSPECTED BY	SHEET NO	STONE NO	TOLERANCE	MATERIAL	SURFACE
01/05/2021	1"=10'	TCP/L/SF/JC/DD/L1,2/DET/0	-	-	4	NITIN	MD	VKT	02	AS PER DET	X ± Y ± Z ±	WHITE	< MATT <<< POLISH <<<< SUPER FINE	FINE POLISH	
PROJECT NAME : JAIN CENTER AT SOUTH FLORIDA												DRAWING NAME : DETAIL OF LAYER-1 & LAYER-2			
NOTE: - * THIS DRAWING IS THE INTELLECTUAL PROPERTY OF TRIVEDI TECTONICS AHMEDABAD. * UNAUTHORISED REPRODUCTION AND USE/MISUSE IS PROHIBITED.															

**TRIVEDI TECTONICS**  
68 P R E M A N J A L I , B O D A K D E V , A H M E D A B A D - 3 8 0 0 1 5 , I N D I A  
TELEPHONE + 9 1 - 7 9 - 2 6 8 7 - 3 6 6 6      FAX + 9 1 - 7 9 - 2 6 8 7 - 0 2 2 0  
e-mail : [tectonics@trivedi-marble.com](mailto:tectonics@trivedi-marble.com)      website : [www.trivedi-marble.com](http://www.trivedi-marble.com)