

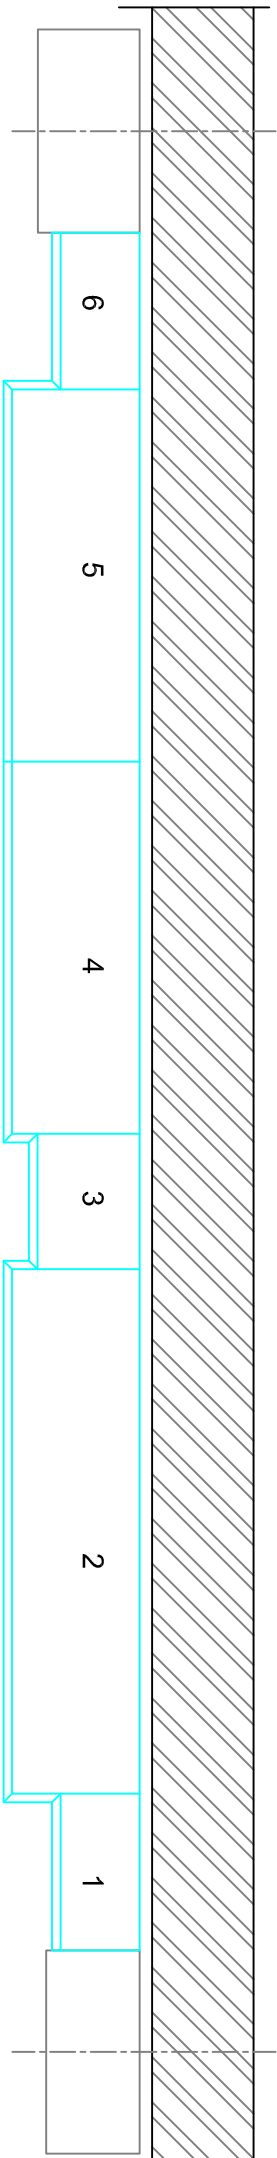


LAYER-3

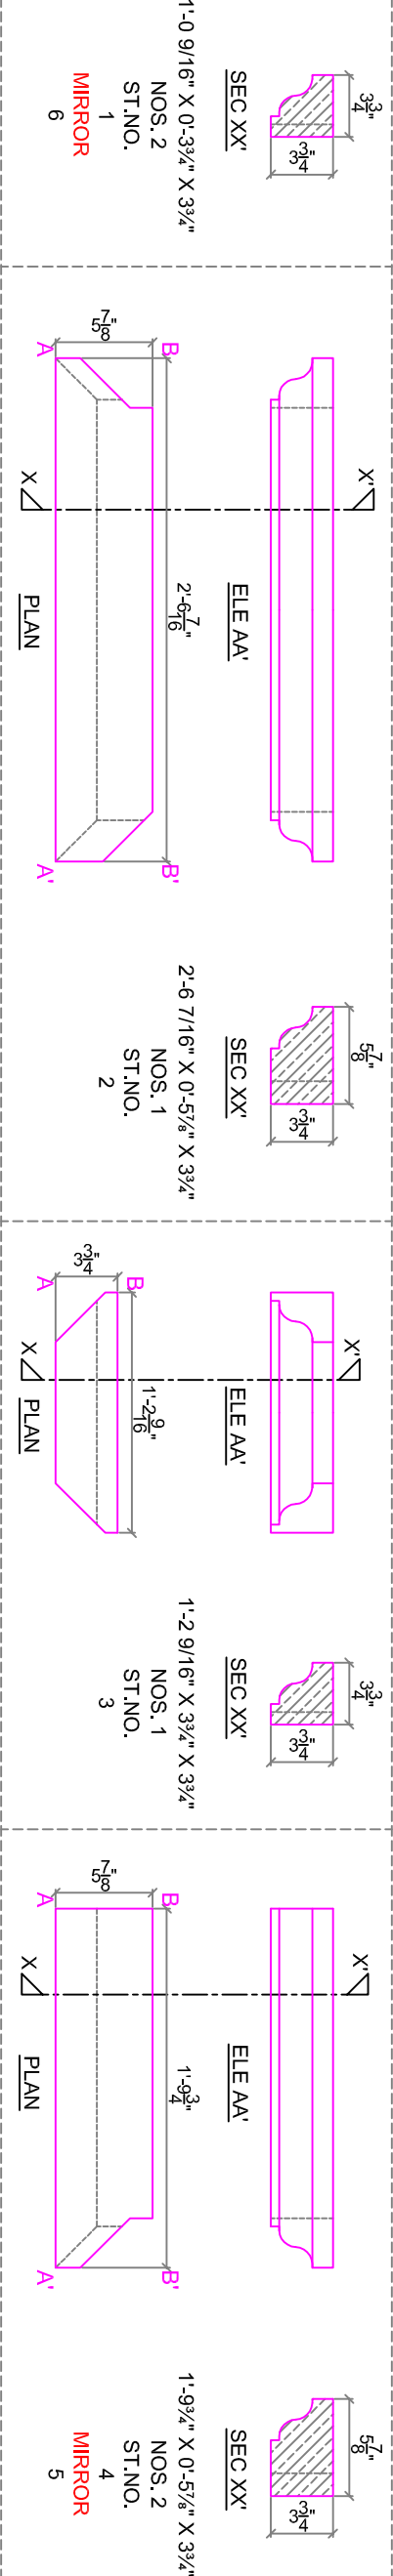

LAYER-4

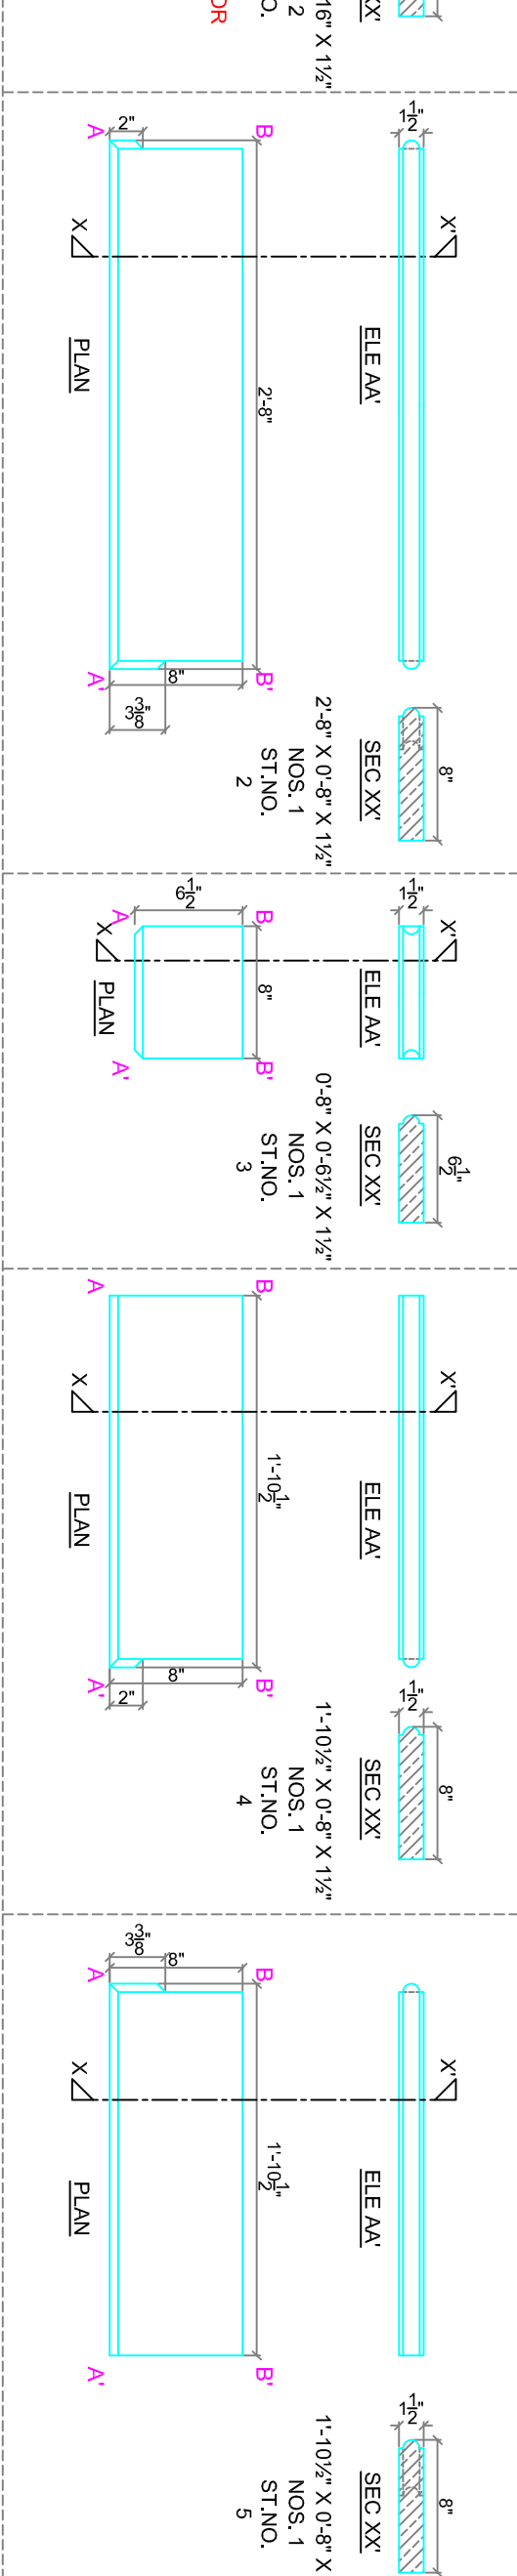


| DATE | SCALE | DRG NO | DATE OF DISPATCH | QUALITY | DEPTH OR CARRYING | LOCATION | DRAWN BY | CHECKED BY | INSPECTED BY | SHEET NO | STONE NO | TOLERANCE | MATERIAL | SURFACE |
|------------|--------|-------------------|------------------|---------|-------------------|----------|----------|------------|--------------|----------|----------|------------|-------------|----------------------------------------------|
| 01/05/2021 | 1"=10' | CPL/SF/JC/DD/L3,4 | /DET/0 | - | | | 4 | NITIN | MD | VKT | 03 | AS PER DET | X ± Y ± Z ± | WHITE < MATT <<< FINE POLISH <<<< SUPER FINE |

PROJECT NAME : JAIN CENTER AT SOUTH FLORIDA

DRAWING NAME : DETAIL OF LAYER-3 & LAYER-4

NOTE: - THIS DRAWING IS THE INTELLECTUAL PROPERTY OF TRIVEDI TECTONICS AHMEDABAD. UNAUTHORISED REPRODUCTION AND USE/REUSE IS PROHIBITED.



TRIVEDI TECTONICS

68 PREMANJALI, BODAKDEV, AHMEDABAD - 380015, INDIA
TELEPHONE +91 - 79 - 2687-9666
email : tectonics@trivedihandle.com
website : www.trivedihandle.com