


SECTION YY'

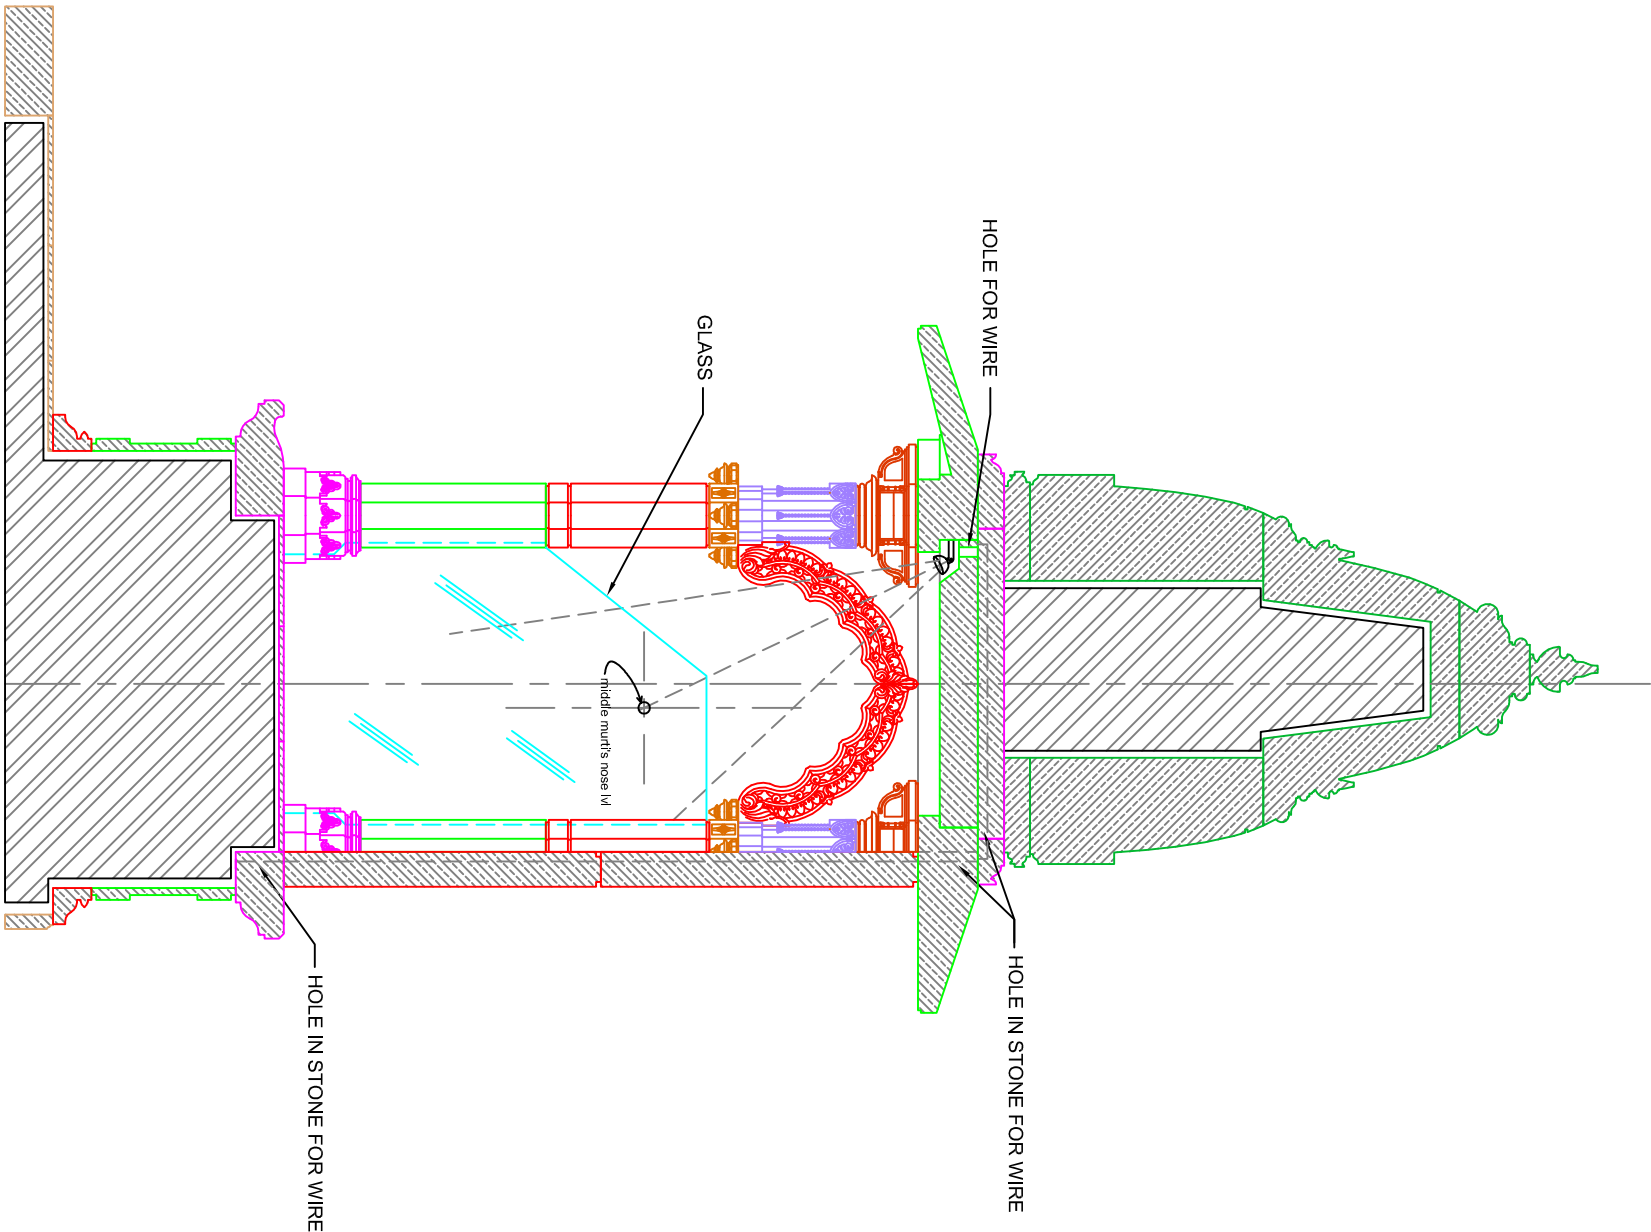

SECTION ZZ'

DATE	SCALE	DRG NO	DATE OF DISPA	QUALITY	DEPTH OR CARVIN	MARKING	LOCATION	DRAWN	CHECKED	INSPECTED	SHEET NO
01/06/2021	1"=2'6"	TCPL/SF/JC/GBH/SEC/YZ/0-	-	-	-	-	-	4	NITIN	MD	02
PROJECT NAME :			DRAWING NAME : SECTION YY' & ZZ' OF GABHARA TEMPLE								

STONE NO	TOLERANCE	MATERIAL	SURFACE
SEC YY' X Y Z	± ± ±	WHITE	< MATT <<< FINE POLISH
SEC ZZ' X Y Z	± ± ±	WHITE	<<< POLISH <<<< SUPER FINE
NOTE: -			
* THIS DRAWING IS THE INTELLECTUAL PROPERTY OF TRIVEDI TECTONICS AHMEDABAD.			
* UNAUTHORISED REPRODUCTION AND USE/MISUSE IS PROHIBITED.			

**TRIVEDI TECTONICS**

68 PREMANJALI, BODAKDEV, AHMEDABAD - 380015 INDIA

TELEPHONE +91-79-2687-3666

e-mail : tectonics@trivedi-tectonics.com

FAX +91-79-2687-0220

website : www.trivedi-tectonics.com