


ELE AA'

SEC XX'


1'-3 3/4"

1'-3 3/4" X 5" X 2 1/4"

NOS. 1
ST.NO.
35

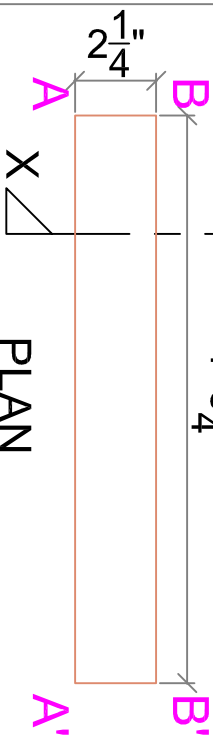

PLAN

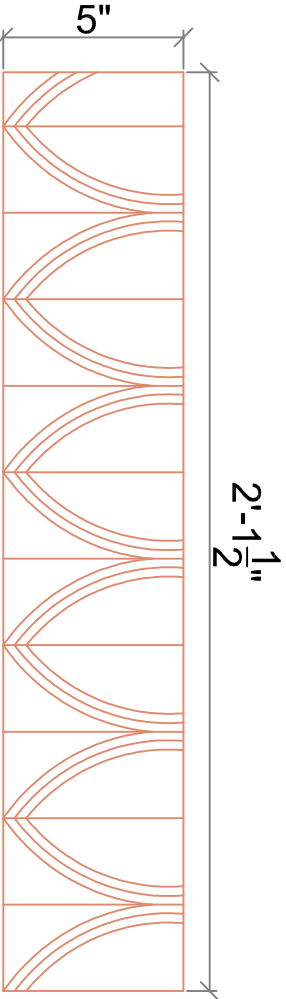

ELE AA'

ELE A'B'


2'-1 1/2"

2'-1 1/2" X 5" X 2 1/4"

NOS. 1
ST.NO.
38



PLAN

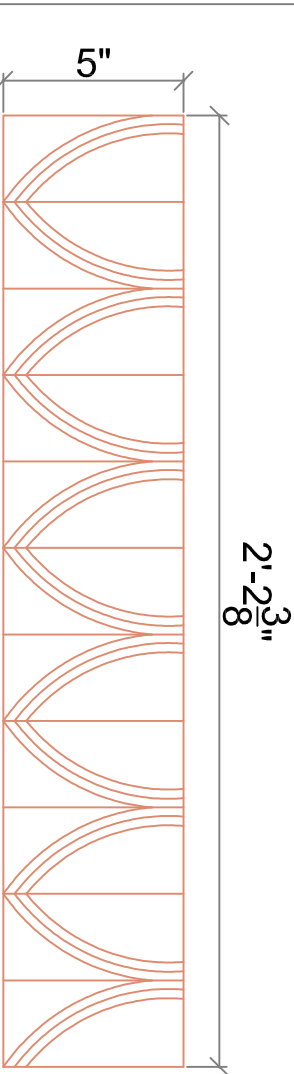

ELE AA'

ELE A'B'


2'-2 3/8"

2'-2 3/8" X 5" X 2 1/4"

NOS. 1
ST.NO.
44



PLAN

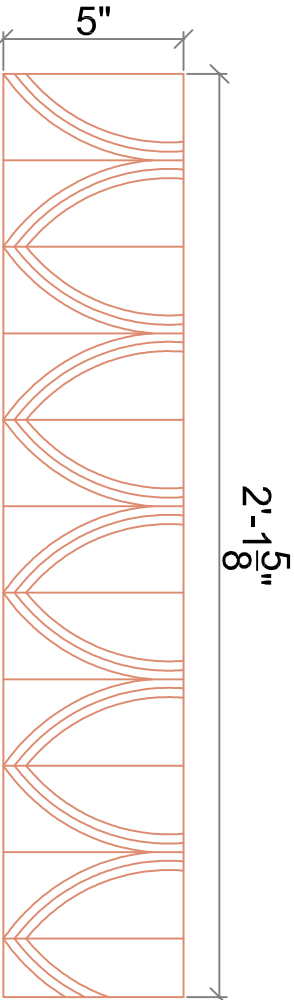

ELE AA'

ELE A'B'

2'-1 5/8"

2'-1 5/8" X 5" X 2 1/4"

NOS. 1
ST.NO.
45



PLAN

DATE	SCALE	DRG NO	DATE OF DISPATCH	QUALITY	DEPTH OR CARVING	MARKING	LOCATION	DRAWN	CHECKED	INSPECTED	SHEET NO
14/05/2025	1"=1'0"	TCPL/SF/JC/L5/DET/0	-	-	-	4	NITIN	MD	VKT	03	

PROJECT NAME : JAIN CENTER AT SOUTH FLORIDA

DRAWING NAME : DETAIL OF LAYER-5

STONE NO	TOLERANCE	MATERIAL	SURFACE
35,38,44,45	X Y Z ± ± ±	WHITE	< MATT <<< FINE POLISH <<<< SUPER FINE

NOTE: - * THIS DRAWING IS THE INTELLECTUAL PROPERTY OF TRIVEDI TECTONICS AHMEDABAD. * UNAUTHORISED REPRODUCTION AND USE MISUSE IS PROHIBITED.

**TRIVEDI TECTONICS**

68 PREMANJALI, BODAKDEV, AHMEDABAD - 380015 INDIA
TELEPHONE +91-79-2687-3666 FAX +91-79-2687-0220
email : tectonics@trivedi-tectonics.com website : www.trivedi-tectonics.com