




ELE AA'

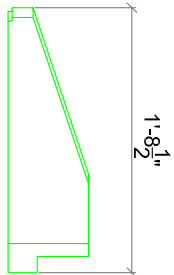


ELE AB'

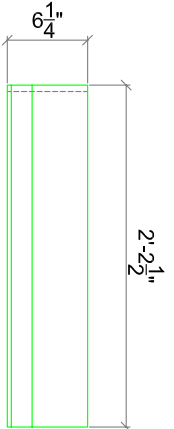


ELE AA'

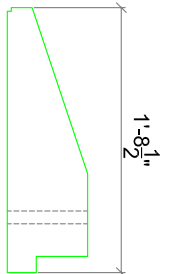


ELE AB'

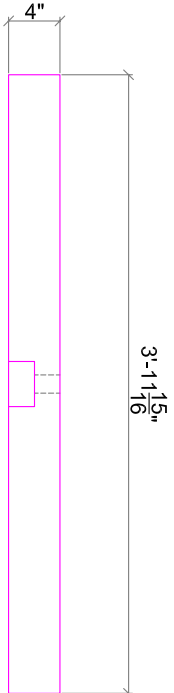

ELE AA'

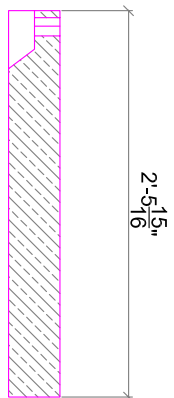


SEC XX'

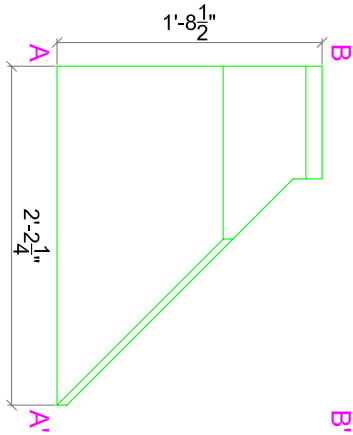


PLAN

2-2 1/4" X 1'-8 1/2" X 6 1/4"
NOS. 2
ST.NO. 10
MIRROR 15

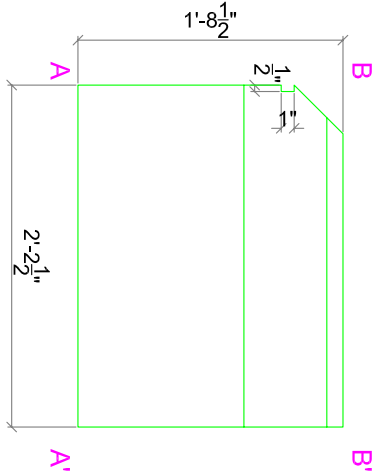


PLAN

2-2 1/2" X 1'-8 1/2" X 6 1/4"
NOS. 2
ST.NO. 11, 13

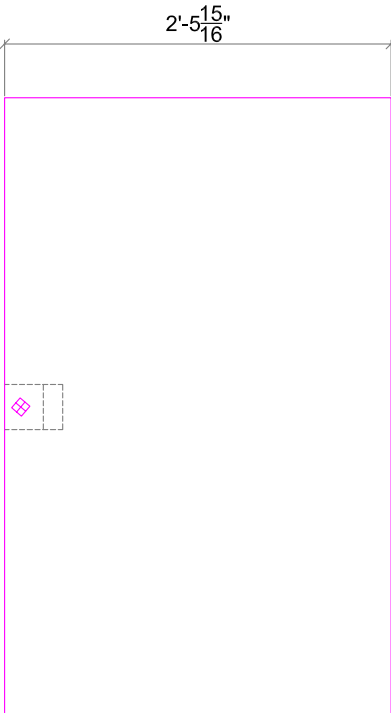


PLAN


3'-11 15/16" x 2'-5 15/16" x 4"
NOS. 1
ST.NO. 20

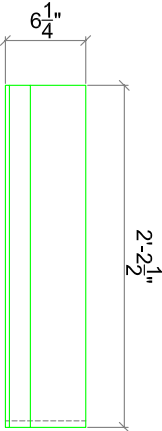


ELE AA'

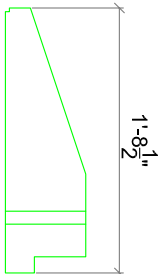


ELE AB'

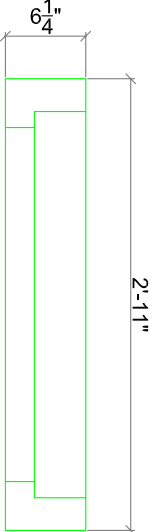


ELE AA'

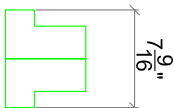

ELE AB'

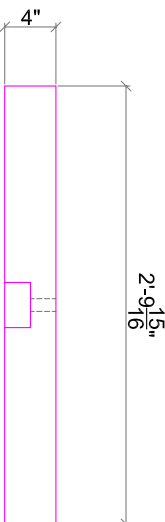


PLAN

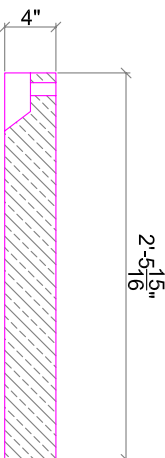


PLAN

2-2 1/2" X 1'-8 1/2" X 6 1/4"
NOS. 2
ST.NO. 12, 14

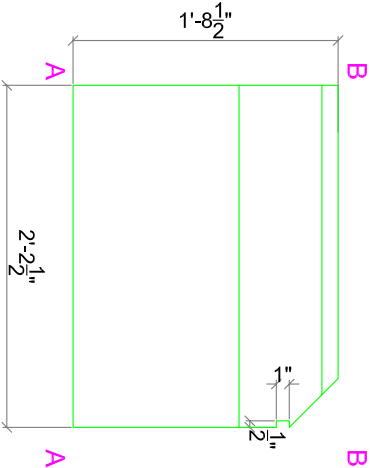


PLAN

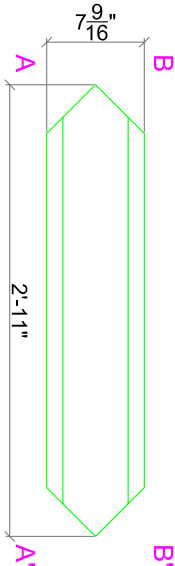

PLAN

2'-1 1" X 7 9/16" X 6 1/4"
NOS. 2
ST.NO. 19
MIRROR 21

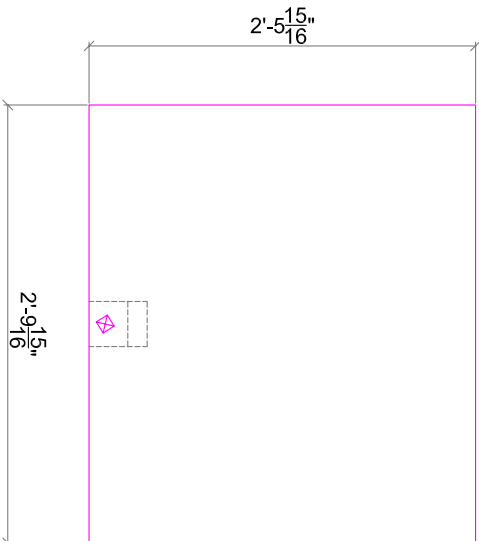

2'-9 15/16" X 2'-5 15/16" X 4"
NOS. 2
ST.NO. 18
MIRROR 22

DATE	SCALE	DWG NO	DATE OF DISPATCH	QUALITY	DEPTH OR CARVING	MARKING LOCATION	DRAWN BY	CHECKED BY	INSPECTED BY	SHEET NO
07/06/07	0 9/4" = 1'0"	TCPL/SF/JC/GBH/CH/DEI/0	-	-		4	NITIN	MD	VKT	27

PROJECT NAME : JAIN CENTER AT SOUTH FLORIDA

DRAWING NAME : DETAIL OF CHAJJALI

STONE NO	TOLERANCE	MATERIAL	SURFACE
AS PER DETAIL	X Y Z ± ± ±	WHITE	< MATT <<< POLISH <<<< FINE POLISH <<<<< SUPER FINE

NOTE: -

* THIS DRAWING IS THE INTELLECTUAL PROPERTY OF TRIVEDI TECTONICS AHMEDABAD.

* UNAUTHORISED REPRODUCTION AND USE/MISUSE IS PROHIBITED.

**TRIVEDI TECTONICS**

608 PREMANJALI, BODAKDEV, AHMEDABAD - 380015, INDIA

TELEPHONE +91-79-2687-3666 FAX +91-79-2687-0220

e-mail : tectonics@trivedi-marble.com website : www.trivedi-marble.com