


ELEVATION - E

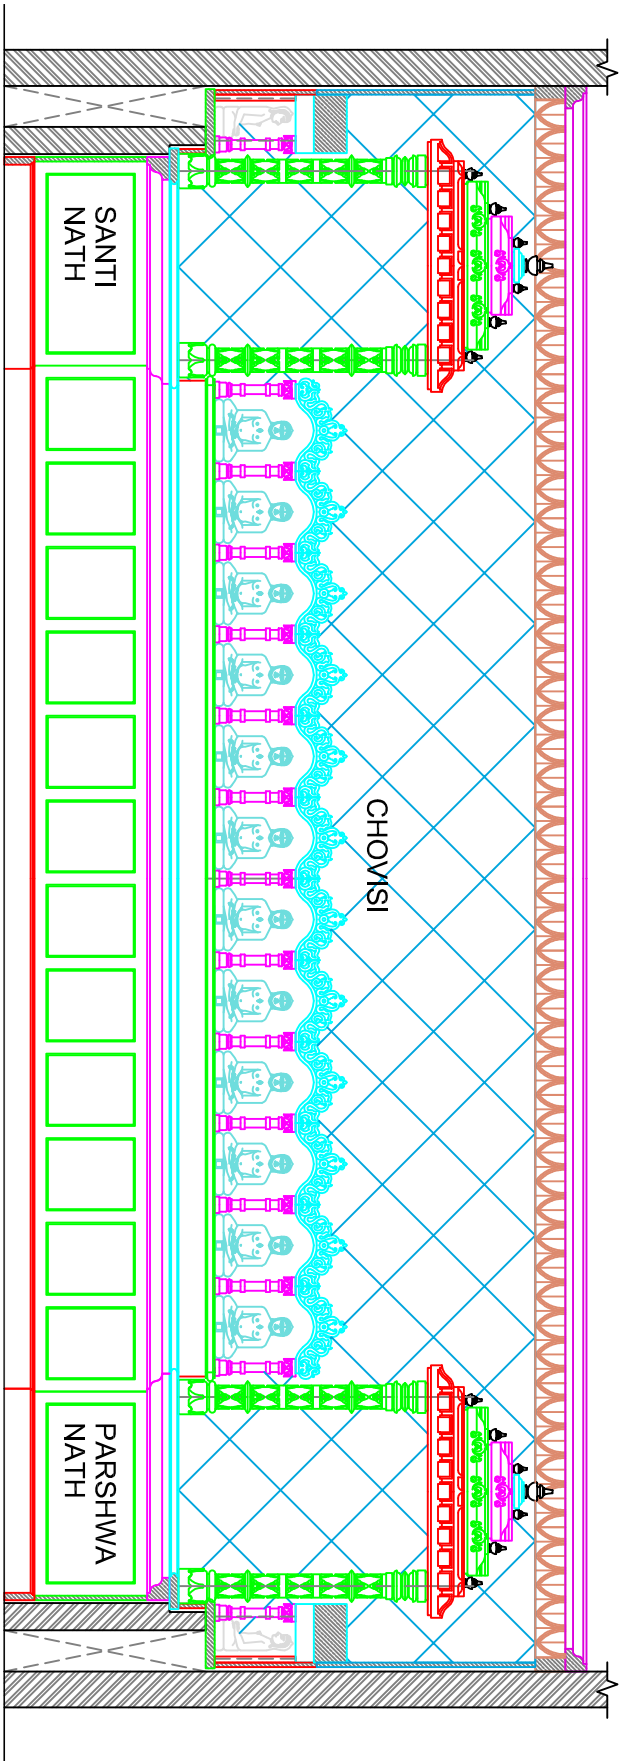

ELEVATION - F

DATE	SCALE	DRG NO	DATE OF DISPATCH	QUALITY	DEPTH OR CARVING	MARKING	LOCATION	DRAWN	CHECKED	INSPECTED	SHEET NO
15/06/2021	1"=4'-0"	TOP/L/SF/JC/ELE/E&F/0	—	—	—	—	4	NITIN	MD	VKT	04

PROJECT NAME : JAIN CENTER AT SOUTH FLORIDA

DRAWING NAME : ELEVATION — E & F

STONE NO	TOLERANCE	MATERIAL	SURFACE
—	X Y Z ± ± ±	WHITE	< MATT <<< FINE POLISH <<<< SUPER FINE

NOTE: — * THIS DRAWING IS THE INTELLECTUAL PROPERTY OF TRIVEDI TECTONICS AHMEDABAD. * UNAUTHORISED REPRODUCTION AND USE MISUSE IS PROHIBITED.

**TRIVEDI TECTONICS**

68 PREMANJALI, BODAKDEV, AHMEDABAD - 380015 INDIA
TELEPHONE +91-79-2687-3666 FAX +91-79-2687-0220
e-mail : tectonics@trivedi-mumbai.com website : www.trivedi-mumbai.com