




DODHIYO

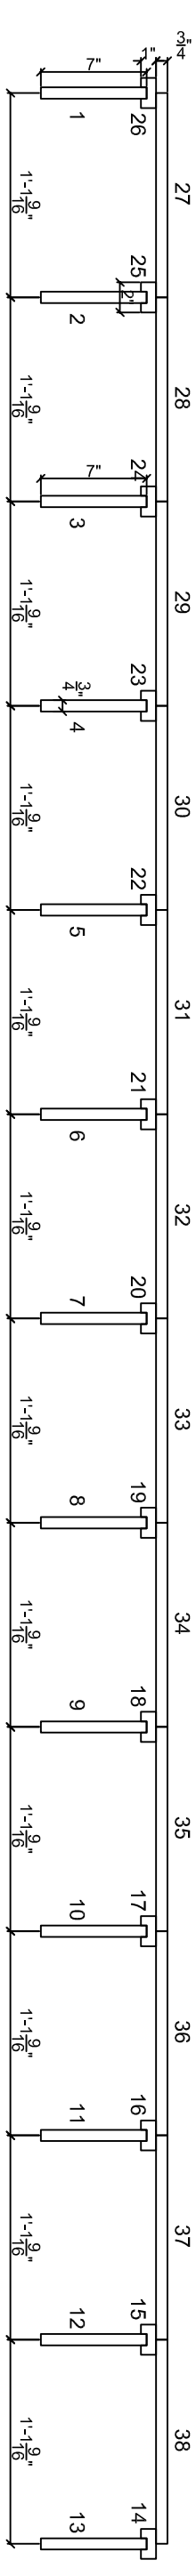


CLADDING

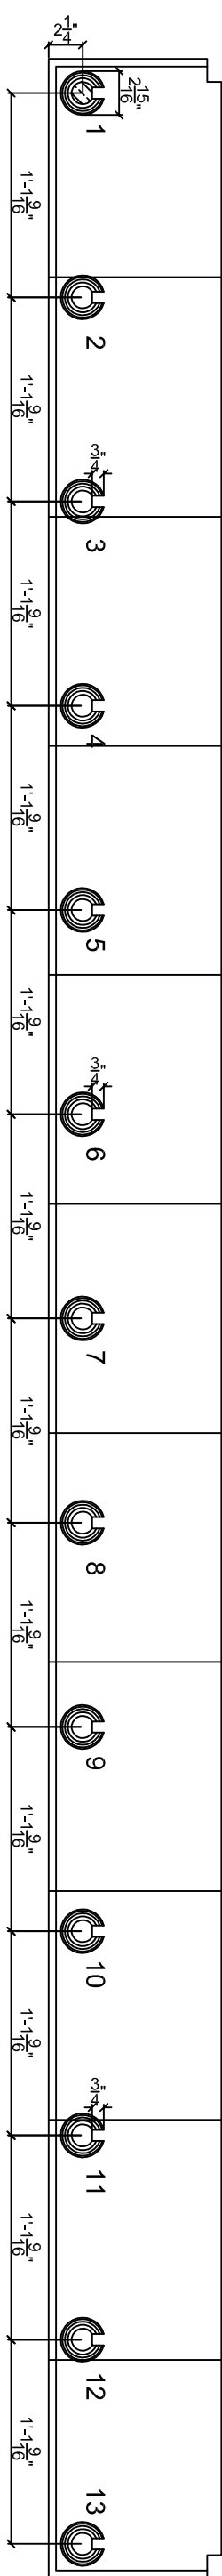

THAMBHALI

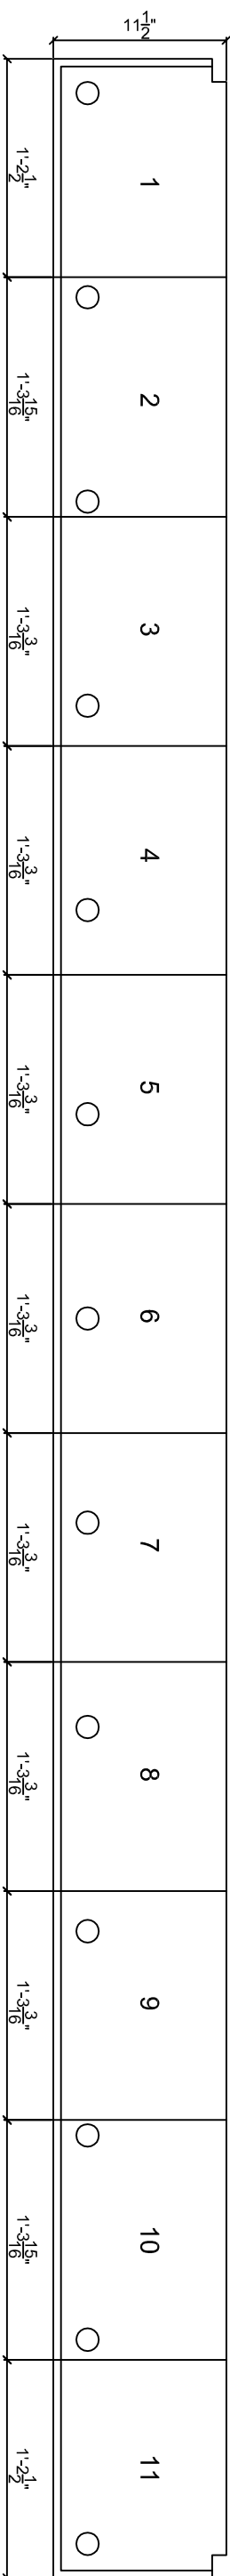


LAYER-2

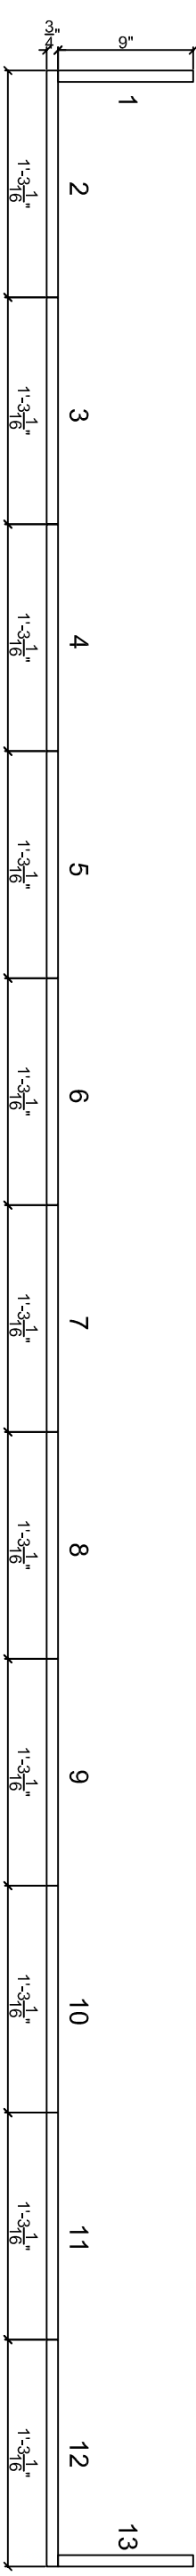

LAYER-1

DATE	SCALE	DRG NO	DATE OF DISPATCH	QUALITY	DEPTH OR CARVING	MARKING	LOCATION	DRAWN BY	CHECKED BY	INSPECTED BY	SHEET NO
16/04/2021	1"=1'0"	TCPL/SF/JC/CH-2/LAP/0-	-	-	-	4	NITIN	MD	VKT	04	
PROJECT NAME : JAIN CENTER AT SOUTH FLORIDA								DRAWING NAME : CH-2 LAYER PLAN			
STONE NO		TOLERANCE		MATERIAL		SURFACE					
AS PER DET.		X Y Z		WHITE		< MATT		<<< FINE POLISH		<<<< SUPER FINE	
NOTE: -											
* THIS DRAWING IS THE INTELLECTUAL PROPERTY OF TRIVEDI TECTONICS AHMEDABAD.											
* UNAUTHORISED REPRODUCTION AND USE/MISUSE IS PROHIBITED.											

 

TRIVEDI TECTONICS
68 PREMANJALI, BODAKDEV, AHMEDABAD - 380015 INDIA
TELEPHONE +91-79-2687-23666 FAX +91-79-2687-0220
e-mail: trivedi@trivedi-nanble.com website: www.trivedi-nanble.com