




- TYPE-1**
NOS. 61
- TYPE-2**
NOS. 35
- TYPE-3**
NOS. 09
- TYPE-5**
NOS. 08
- TYPE-6**
NOS. 07
- TYPE-7**
NOS. 12
- TYPE-8**
NOS. 12
- TYPE-9**
NOS. 08
- TYPE-10**
NOS. 02

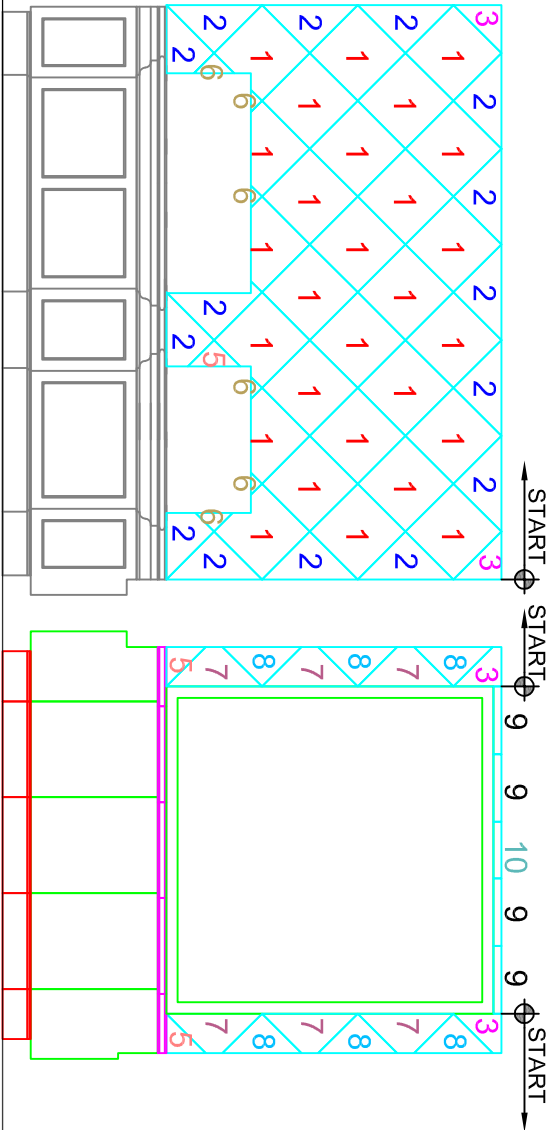



ELEVATION-A

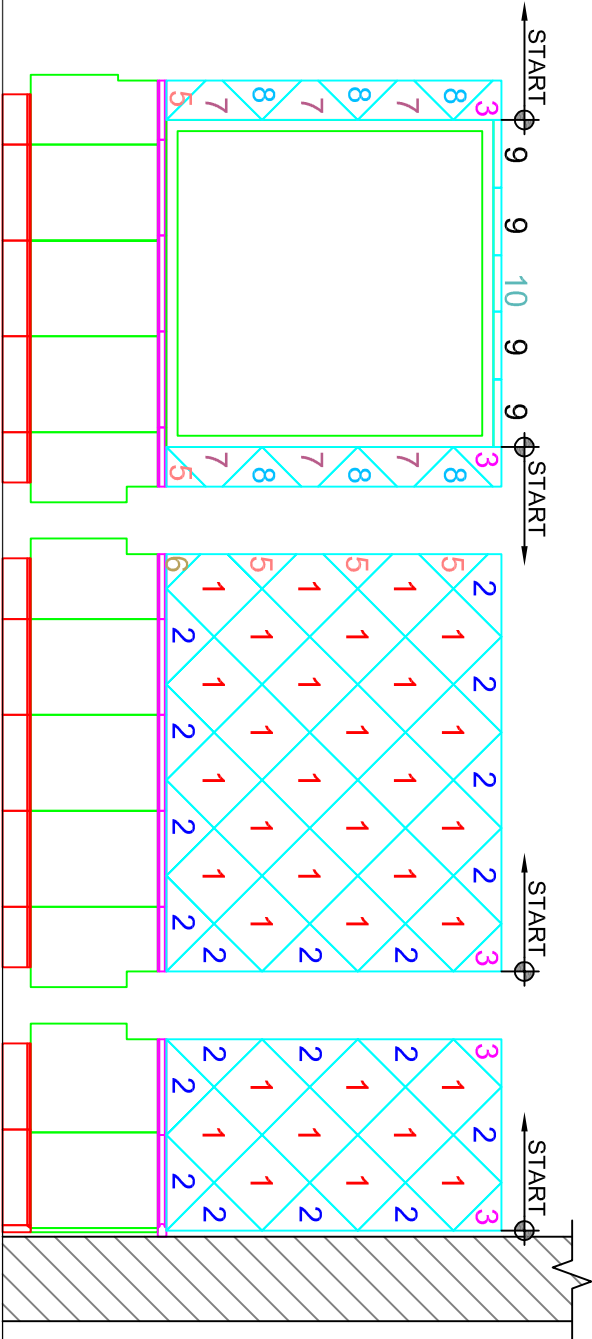

- TYPE-1**
NOS. 57
- TYPE-2**
NOS. 25
- TYPE-3**
NOS. 02
- TYPE-6**
NOS. 12
- TYPE-8**
NOS. 01
- TYPE-11**
NOS. 09
- TYPE-12**
NOS. 02

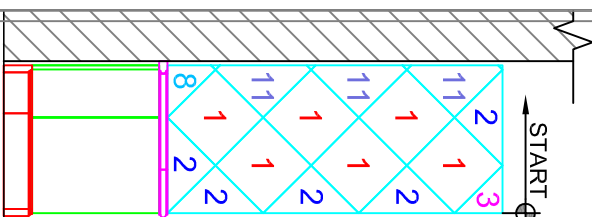

ELEVATION-B

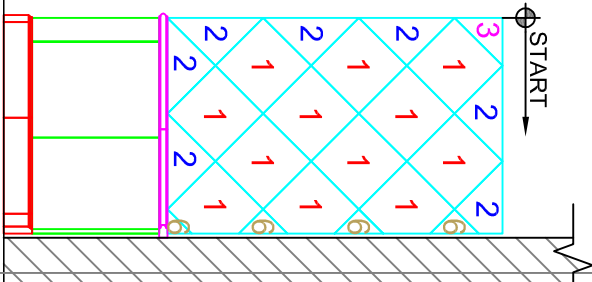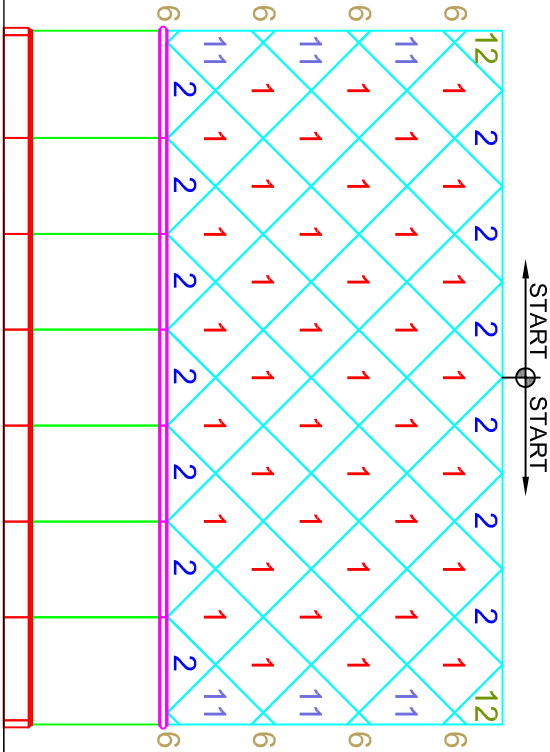

DATE	SCALE	DRG NO	DATE OF DISPATCH	DEPTH OR CARVING	MARKING LOCATION	DRAWN BY	CHECKED BY	INSPECTED BY	SHEET NO	
17/04/2021	1"=3'0"	TCPL/SF/JC/L4/PLN/0	-	-	-	4	NTIN	MD	VKT	02

PROJECT NAME :

JAIN CENTER AT SOUTH FLORIDA

DRAWING NAME :

LAYER-4 (ELE-A & ELE-B)

STONE NO	TOLERANCE	MATERIAL	SURFACE
ELE-A & X	± ± ±	WHITE	< MATT <<< FINE POLISH
ELE-B	± ± ±	WHITE	<<< POLISH <<<< SUPER FINE

NOTE: -

* THIS DRAWING IS THE INTELLECTUAL PROPERTY OF TRIVEDI TECTONICS AHMEDABAD. UNAUTHORISED REPRODUCTION AND USE/MISUSE IS PROHIBITED.



TRIVEDI TECTONICS
68 P REMANJALI, BODAKDEV, AHMEDABAD - 380015, INDIA
TELEPHONE +91-79-2687-3666 FAX +91-79-2687-0220
e-mail: tectonics@trivedi-marble.com website: www.trivedi-marble.com