

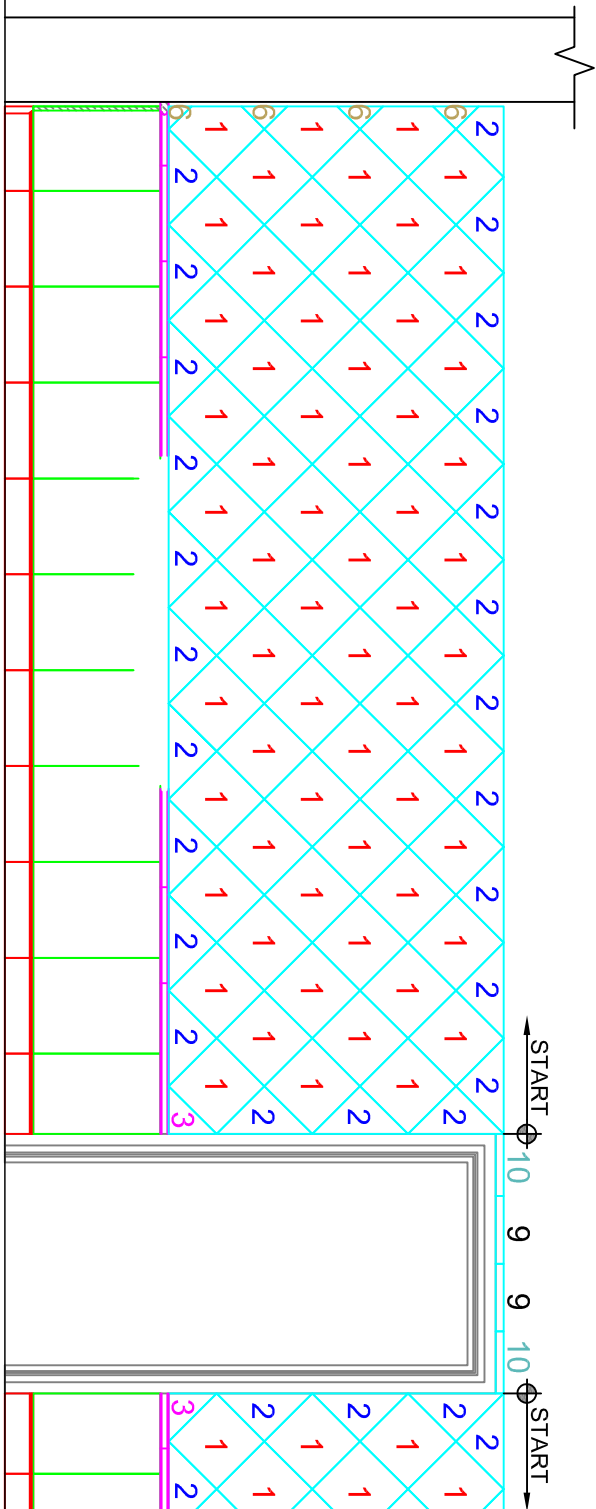
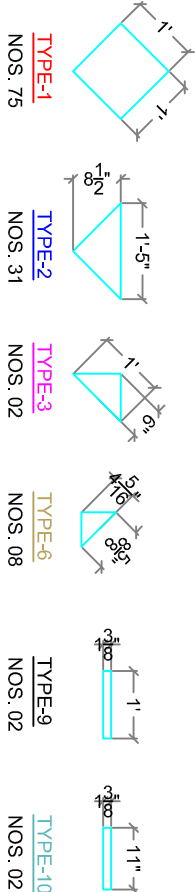
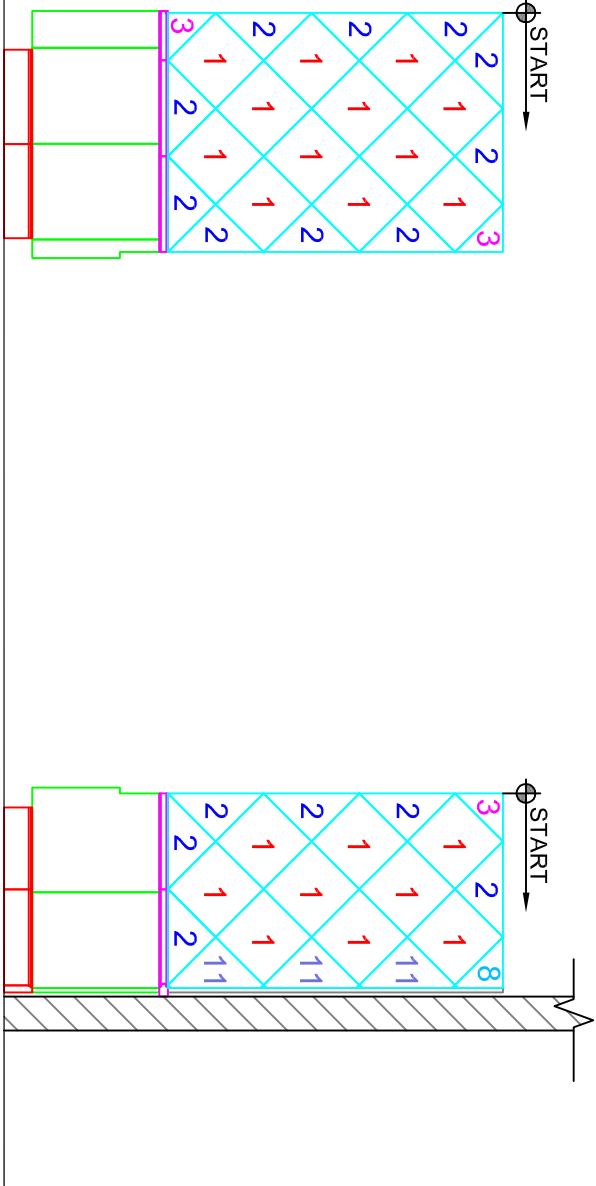


ELEVATION-C

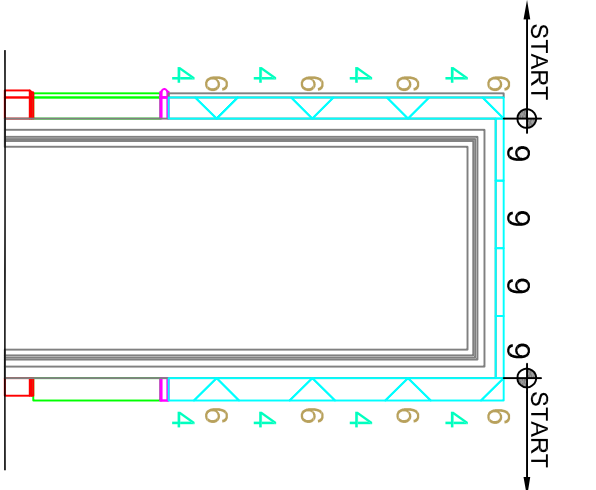

ELEVATION - D

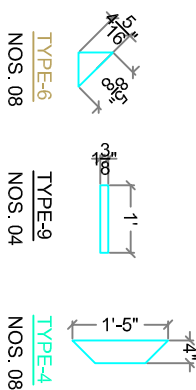

ELEVATION - E

DATE	SCALE	DRG NO	DATE OF DISPATCH	DEPTH OR CARVING	MARKING LOCATION	DRAWN BY	CHECKED BY	INSPECTED BY	SHEET NO
17/04/2021	1"=3'-0"	TCPL/SF/JC/L4/PLN/0	-	-	4	INTIN	MD	VKT	03
PROJECT NAME : JAIN CENTER AT SOUTH FLORIDA			DRAWING NAME : LAYER-4 (ELE-C,D & ELE-E)						

STONE NO	TOLERANCE	MATERIAL	SURFACE
ELE-C,D ELE-E	X Y Z ± ± ±	WHITE	MATT POLISH
NOTE: - THIS DRAWING IS THE INTELLECTUAL PROPERTY OF TRIVEDI TECTONICS AHMEDABAD. UNAUTHORISED REPRODUCTION AND USE/MISUSE IS PROHIBITED.			



TRIVEDI

TECTONICS

68 P REMANJALI, BODAKDEV, AHMEDABAD - 380015, INDIA
TELEPHONE +91-79-2687-3666
e-mail: tectonics@trivedi-marble.com

FAX +91-79-2687-0220
website: www.trivedi-marble.com