

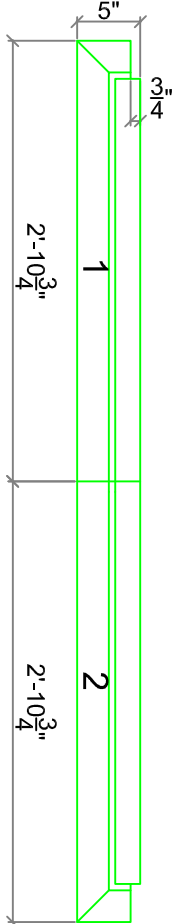
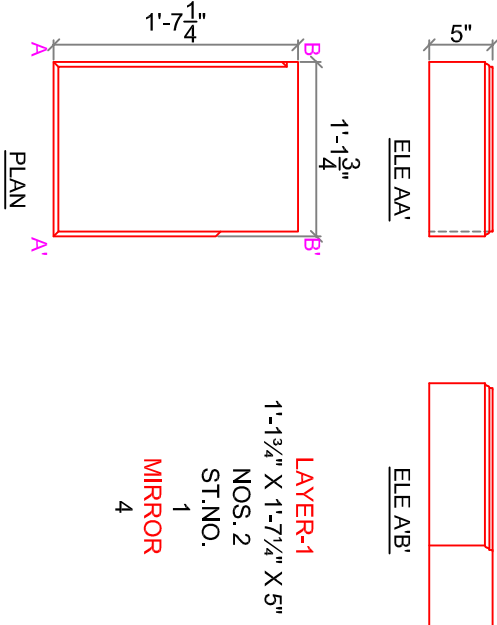





LAYER-1

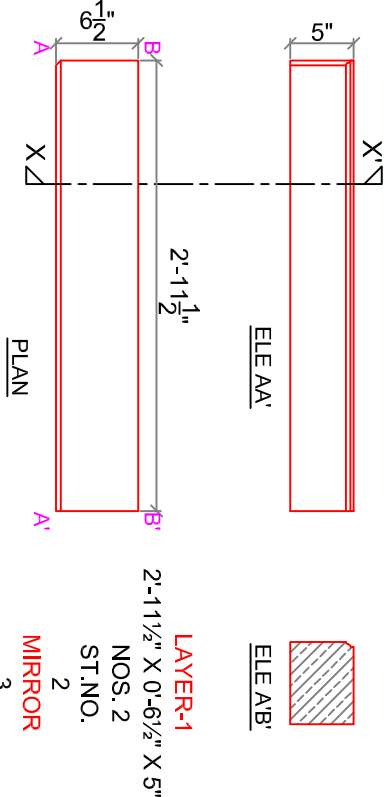


LAYER-2

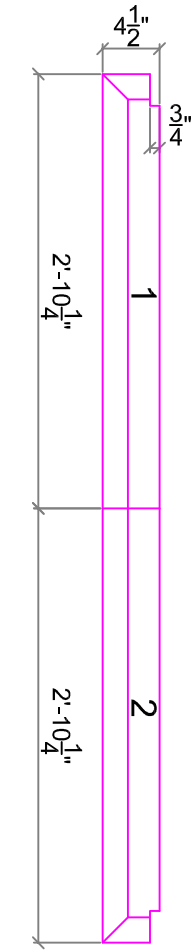



LAYER-3

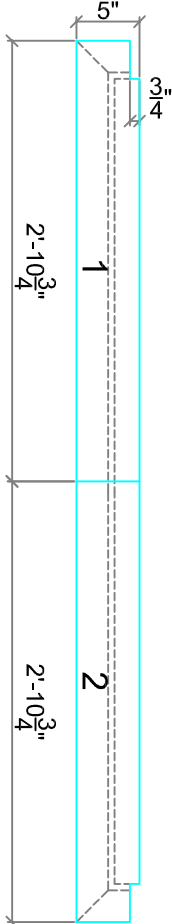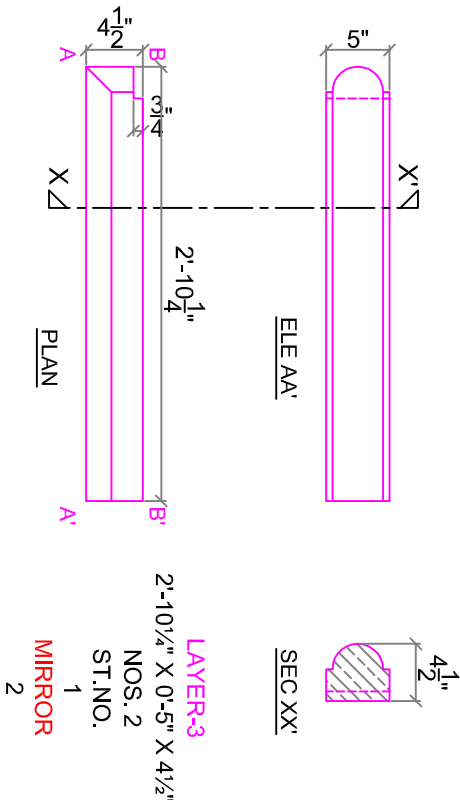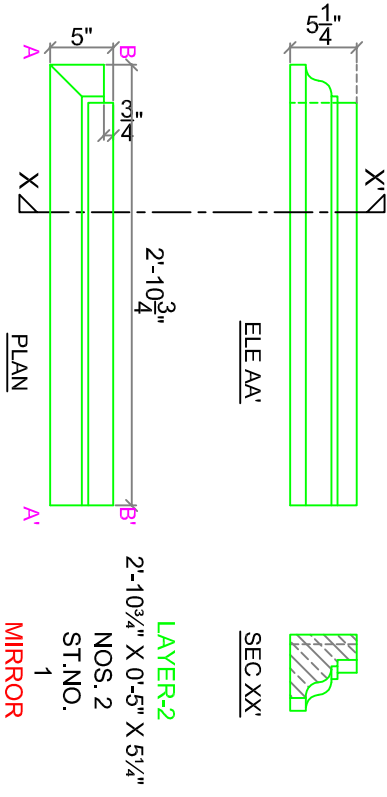

LAYER-4

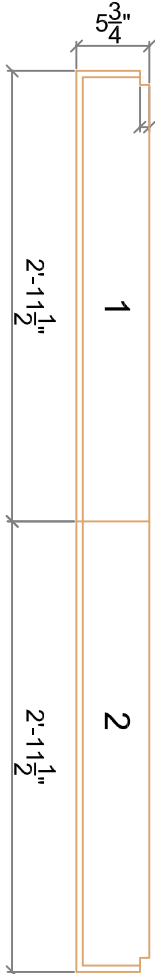

LAYER-5

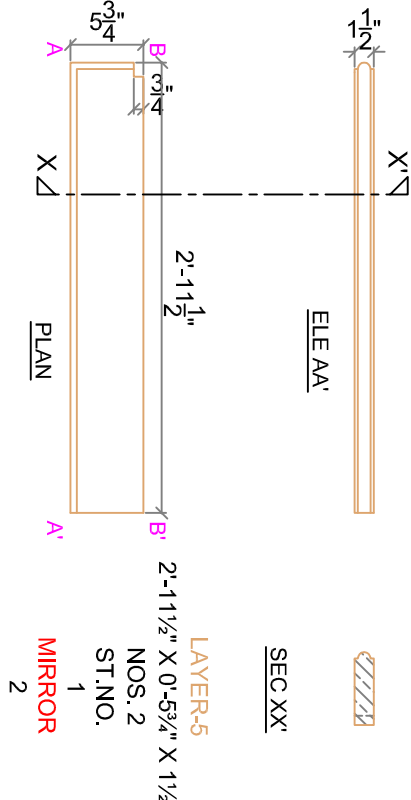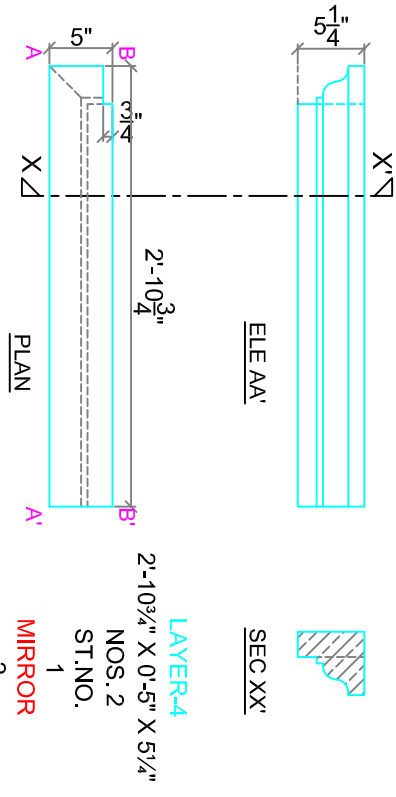

DATE	SCALE	DRG NO	DATE OF DISPATCH	QUALITY	DEPTH OR CARVING	MARKING	LOCATION	DRAWN BY	CHECKED BY	INSPECTED BY	SHEET NO
02/05/2024	1/4"=1'0"	TCPL/SF/JC/NM/DET/0	-	-	-	4	NITIN	MD	VKT	02	

PROJECT NAME :	JAIN CENTER AT SOUTH FLORIDA	DRAWING NAME :	DETAIL OF LAYER-1 TO LAYER
----------------	------------------------------	----------------	----------------------------

PROJECT NAME : JAIN CENTER AT SOUTH FLORIDA

DRAWING NAME : DETAIL OF LAYER-1 TO LAYER-5

STONE NO	TOLERANCE	MATERIAL	SURFACE
AS PER DET	X Y Z	WHITE	MATT <<<< FINE POLISH <<<< SUPER FINE

NOTE: - * THIS DRAWING IS THE INTELLECTUAL PROPERTY OF TRIVEDI TECTONICS AHMEDABAD. * UNAUTHORISED REPRODUCTION AND USE/MISUSE IS PROHIBITED.



TRIVEDI TECTONICS
68 PREMANJALI, BODAKDEV, AHMEDABAD - 380015, INDIA
TELEPHONE +91-79-2687-3666 FAX +91-79-2687-0220
e-mail: tectonics@trivedi-marble.com website: www.trivedi-marble.com