



LAYER-1




ELE AB'


LAYER-1  
4'-10" X 0-7" X 4 3/4"

NOS. 1

ST.NO. 1

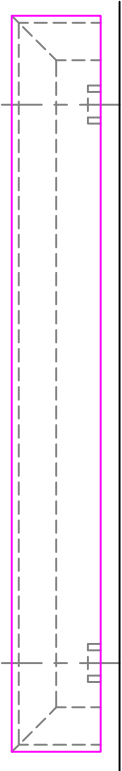

LAYER-2

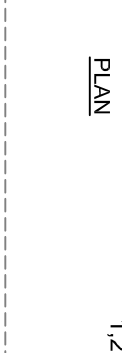


ELE AB'

LAYER-2  
4'-10" X 0-7" X 4 3/4"

NOS. 1

ST.NO. 1

 

LAYER-3



ELE AB'

LAYER-3  
4'-10" X 0-7" X 4 3/4"

NOS. 1

ST.NO. 1



LAYER-4




ELE AB'


LAYER-4  
4'-10" X 0-7" X 4 3/4"

NOS. 1

ST.NO. 1

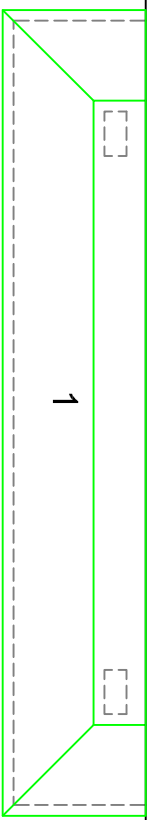

LAYER-5

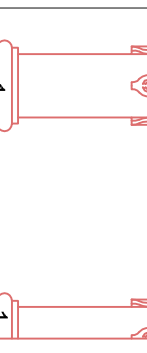


ELE AB'

LAYER-5  
4'-10" X 0-7" X 4 3/4"

NOS. 1

ST.NO. 1

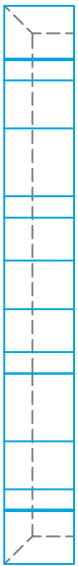

LAYER-6




ELE AB'

LAYER-6  
4'-10" X 0-7" X 4 3/4"

NOS. 1

ST.NO. 1

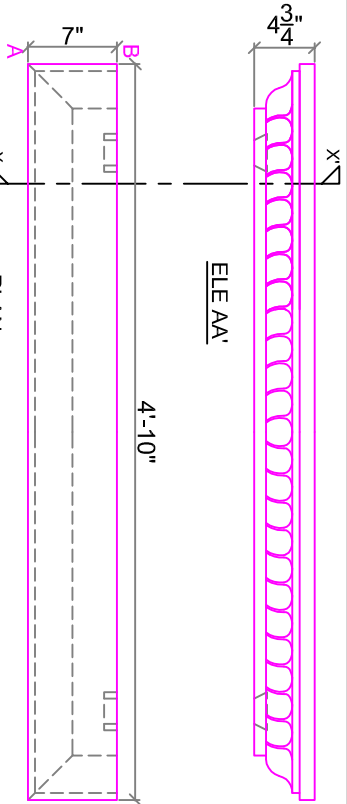

ELE AA'




SEC XX'

LAYER-2  
4'-10" X 0-7" X 4 3/4"

NOS. 1

ST.NO. 1

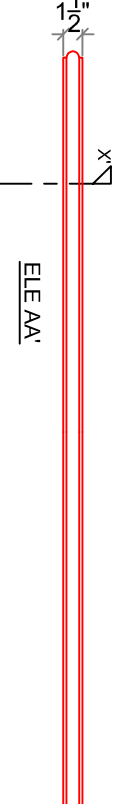

ELE AA'




SEC XX'


LAYER-3  
4'-10" X 0-7" X 4 3/4"

NOS. 1

ST.NO. 1

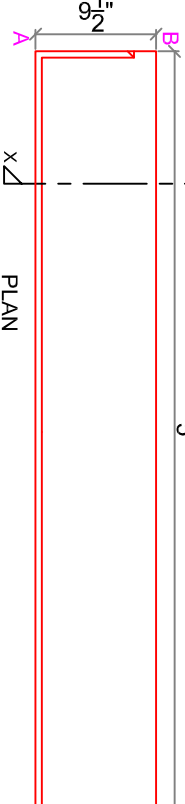

ELE AA'

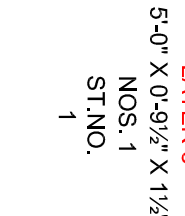


SEC XX'


LAYER-4  
4'-10" X 0-7" X 4 3/4"

NOS. 1

ST.NO. 1

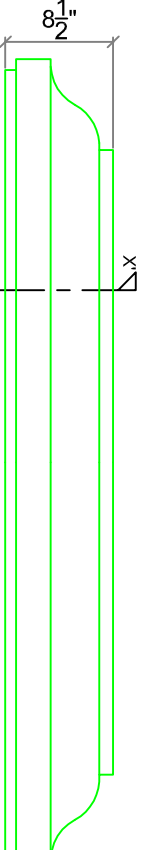

ELE AA'

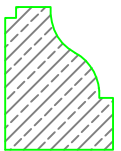


SEC XX'


LAYER-5  
4'-10" X 0-7" X 4 3/4"

NOS. 1

ST.NO. 1

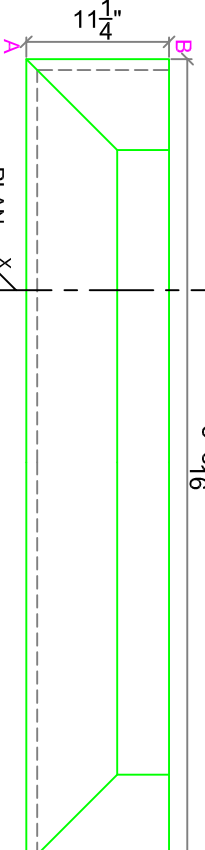

ELE AA'

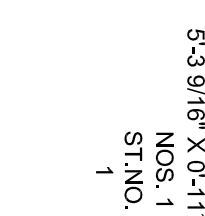


SEC XX'

LAYER-6  
4'-10" X 0-7" X 4 3/4"

NOS. 1

ST.NO. 1

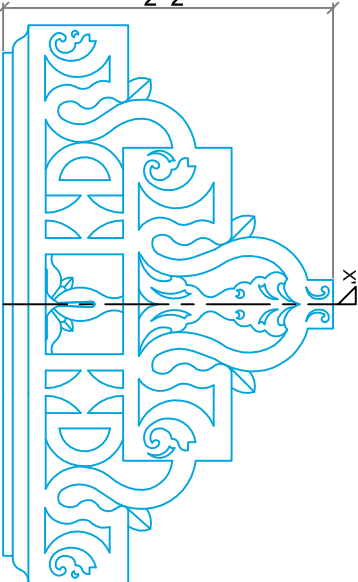

ELE AA'




SEC XX'

LAYER-6  
4'-10" X 0-7" X 4 3/4"

NOS. 1

ST.NO. 1

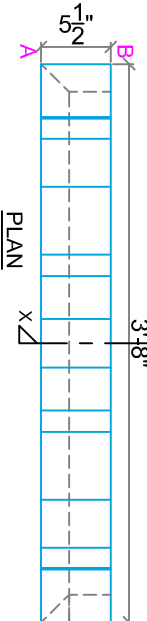

ELE AA'



SEC XX'

DATE	SCALE	DRG NO	DATE OF DISPATCH	DEPTH OR CARRYING	MARKING LOCATION	DRAWN BY	CHECKED BY	INSPECTED BY	SHEET NO
03/05/07	1"=1'0"	TCPL/SF/JC/SMJ/DET/0	-	-	4	NITIN	MD	VKT	02

PROJECT NAME :

JAIN CENTER AT SOUTH FLORIDA

DRAWING NAME :

DETAIL OF SRIMADJLI

STONE NO	TOLERANCE	MATERIAL	SURFACE
L1 TO L6	± ± ±	WHITE	MATT <<<< FINE POLISH <<<< SUPER FINE

NOTE: -

\* THIS DRAWING IS THE INTELLECTUAL PROPERTY OF TRIVEDI TECTONICS AHMEDABAD.

\* UNAUTHORISED REPRODUCTION AND USE/MISUSE IS PROHIBITED.



TRIVEDI

TECTONICS

68

PREMANJALI, BODAKDEV, AHMEDABAD - 380015, INDIA

TELEPHONE +91-79-2687-3666

FAX +91-79-2687-0220

e-mail: tectonics@trivedimrble.com

website: www.trivedimrble.com