



LAMSU

SCALE : 0'1"=1'6"

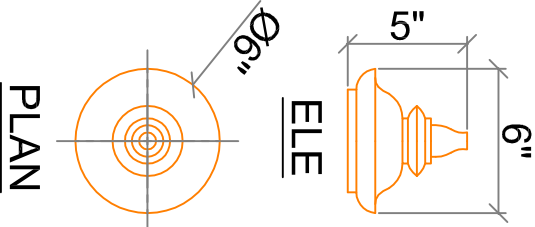

6" X 6" X 5"  
NOS. 4  
ST.NO.  
LAMSU-2

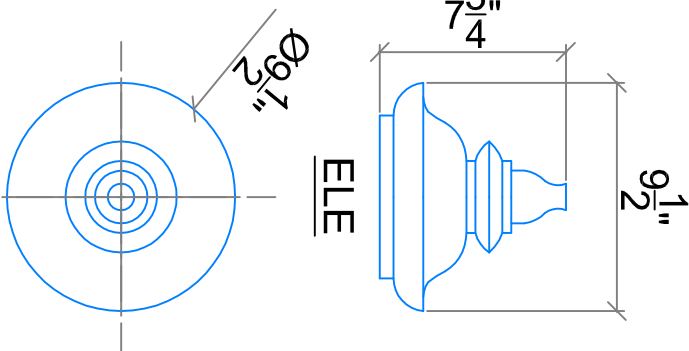

9 1/2" X 9 1/2" X 7 3/4"  
NOS. 4  
ST.NO.  
LAMSU-1

SCALE : 0'1"=1'0"

DATE	SCALE	DRG NO	DATE OF DISPATCH	QUALITY	DEPTH OR CARVING	MARKING	LOCATION	DRAWN	CHECKED	INSPECTED	SHEET NO
09/06/07	—	TCPL/SF/JC/GBH/LMS/PLN/0	—	—	—	4		NITTIN	MD	VKT	30
PROJECT NAME :			DRAWING NAME : PLAN, ELE & DETAIL OF JAIN CENTER AT SOUTH FLORIDA GABHARA TEMPLE LAMSU								

STONE NO	TOLERANCE	MATERIAL	SURFACE
LAMSU-1	X Y Z ± ± ±	WHITE	< MATT <<< FINE POLISH <<<< SUPER FINE
NOTE: — * THIS DRAWING IS THE INTELLECTUAL PROPERTY OF TRIVEDI TECTONICS AHMEDABAD. * UNAUTHORISED REPRODUCTION AND USE/MISUSE IS PROHIBITED.			

**TRIVEDI TECTONICS**

68 PREMANJALI, BODAKDEV, AHMEDABAD - 380015 INDIA  
TELEPHONE +91-79-2687-3666 FAX +91-79-2687-0220  
e-mail : tectonics@trivedi-tnable.com website : www.trivedi-tnable.com